


LEGEND

[Grey Box]	EXISTING BUILDINGS
[Red Dashed Line]	GENERATOR LOCATION UPDATE
[Red Dashed Line]	BUILDING DEMOLISHED
[Red Dashed Line]	WINDOW GLAZING UPDATE
[Red Dashed Line]	NEW ELEVATION TO INCLUDE NEW GENERATOR LOCATION
[Red Dashed Line]	BOX GUTTER TO EAVES GUTTER CHANGE
[Red Dashed Line]	ROOF PITCH CHANGE
[Red Dashed Line]	JURD STREET BUS STOP CHANGE
[Red Dashed Line]	RL CHANGE

- NOTES**
1. THIS DRAWING IS ISSUED UPON THE CONDITION IT IS NOT COPIED, REPRODUCED, RETAINED OR DISCLOSED TO ANY UNAUTHORISED PERSON EITHER WHOLLY OR IN PART WITHOUT PRIOR CONSENT IN WRITING OF fitzpatrick+partners.
 2. DO NOT SCALE DRAWINGS. CHECK DIMENSIONS BEFORE COMMENCING WORK.
 3. DRAWINGS SHOW DESIGN INTENT ONLY. SHOP DRAWINGS ARE TO BE PROVIDED FOR APPROVAL PRIOR TO CONSTRUCTION OR MANUFACTURE.
 4. INCONSISTENCIES ARE TO BE REPORTED TO fitzpatrick+partners.
 5. NUMBERS FOLLOWING AN ABBREVIATION DENOTE A PARTICULAR TYPE OF ITEM. FOR EXPLANATION OF ITEM TYPES REFER TO SPECIFICATION AND FINISHES SCHEDULE.

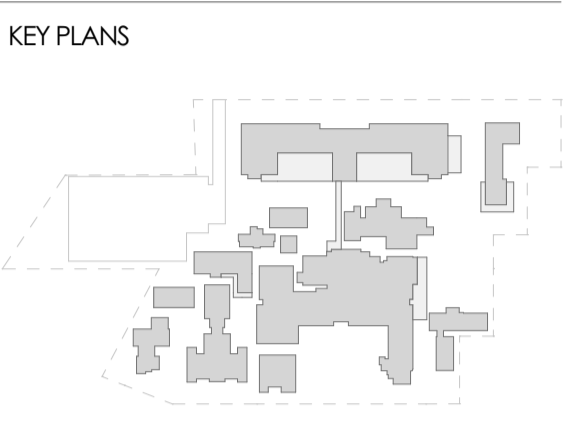

AMENDMENTS - LATEST REVISION
06.01 REF MOD PLANNING SUBMISSION

REVISIONS

REV.	DATE	STATUS	CHK
06	06/02/2025	REF MOD PLANNING SUBMISSION	RP
05	05/02/2025	REF MOD PLANNING SUBMISSION	RP
04	15/12/2025	REF MOD PLANNING SUBMISSION DRAFT	RP
03	03/10/2024	REF PLANNING SUBMISSION DRAFT 3	RP

CONSTRUCTION MANAGER
HANSENYUNCKEN
Suite 12/125 Bull St, Newcastle West NSW 2302

CLIENT
NSW Health Infrastructure
1 Reserve Rd, St Leonards NSW 2065

PROJECT MANAGER
Turner & Townsend
2 Portside Cres, Maryville, NSW, 2293

PROJECT
CESSNOCK HOSPITAL REDEVELOPMENT
24 View St, Cessnock NSW 2325
Wonnarua Nation

PHASE
DESIGN DEVELOPMENT
PROJECT NORTH

PLANNING SUBMISSION

SCALE
1:500 @A1
40mm ON ORIGINAL

DRAWN BY
RP

APPROVED BY
RP


PRINT DATE
06/02/2025

DRAWING
SITE PLAN

PROJECT NUMBER
22212

DRAWING NUMBER
CHR-AR-REF- 010001


ISSUE
06

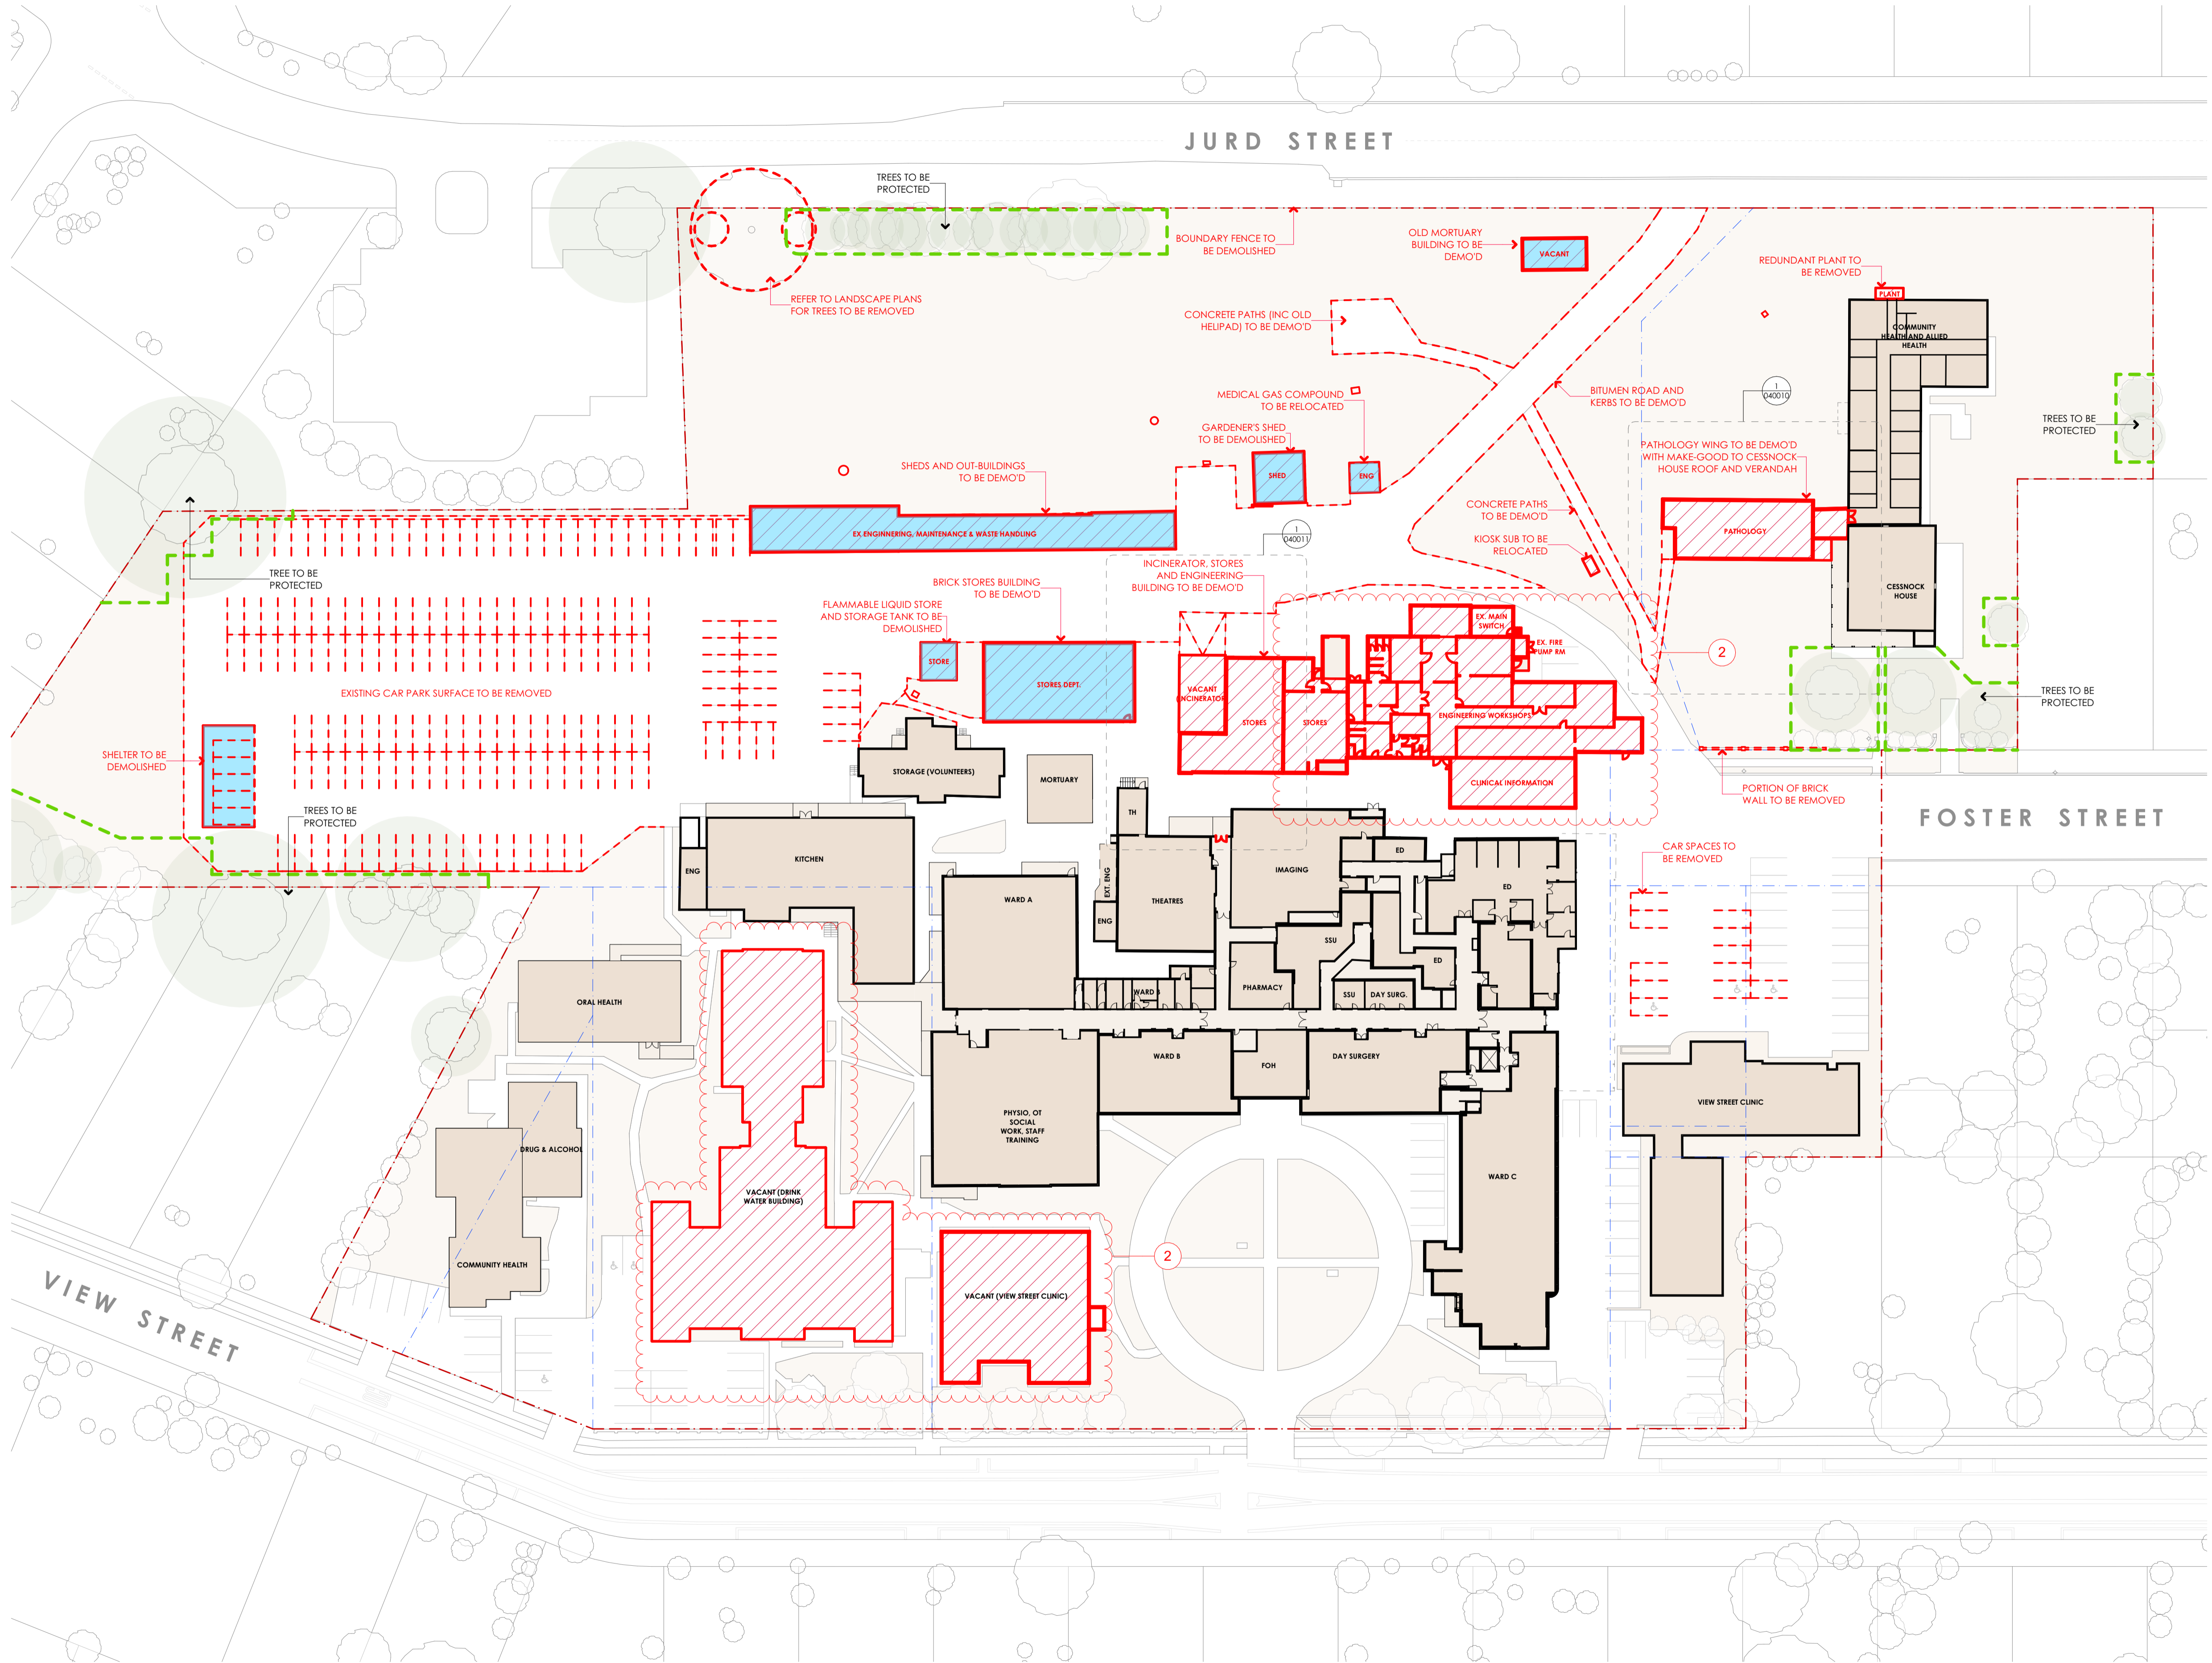

LEGEND

- EXISTING BUILDINGS
- BUILDINGS TO BE DEMOLISHED
- 1 GENERATOR LOCATION UPDATE
- 2 BUILDING DEMOLISHED
- 3 WINDOW GLAZING UPDATE
- 4 NEW ELEVATION TO INCLUDE NEW GENERATOR LOCATION
- 5 BOX GUTTER TO EAVES GUTTER CHANGE
- 6 ROOF PITCH CHANGE
- 7 JURD STREET BUS STOP CHANGE
- 8 RL CHANGE

- NOTES**
1. THIS DRAWING IS ISSUED UPON THE CONDITION IT IS NOT COPIED, REPRODUCED, RETAINED OR DISCLOSED TO ANY UNAUTHORISED PERSON EITHER WHOLLY OR IN PART WITHOUT PRIOR CONSENT IN WRITING OF fitzpatrick+partners.
 2. DO NOT SCALE DRAWINGS. CHECK DIMENSIONS BEFORE COMMENCING WORK.
 3. DRAWINGS SHOW DESIGN INTENT ONLY. SHOP DRAWINGS ARE TO BE PROVIDED FOR APPROVAL PRIOR TO CONSTRUCTION OR MANUFACTURE.
 4. INCONSISTENCIES ARE TO BE REPORTED TO fitzpatrick+partners.
 5. NUMBERS FOLLOWING AN ABBREVIATION DENOTE A PARTICULAR TYPE OF ITEM. FOR EXPLANATION OF ITEM TYPES REFER TO SPECIFICATION AND FINISHES SCHEDULE.

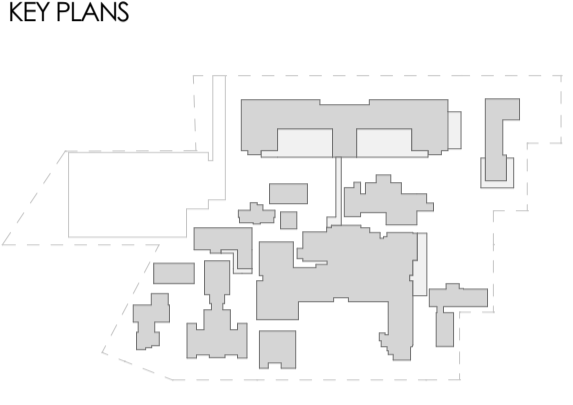

AMENDMENTS - LATEST REVISION
06.01 REF MOD PLANNING SUBMISSION

REVISIONS

REV.	DATE	STATUS	CHK
06	06/02/2025	REF MOD PLANNING SUBMISSION	RP
05	05/02/2025	REF MOD PLANNING SUBMISSION	RP
04	15/12/2023	REF MOD PLANNING SUBMISSION DRAFT	RP
03	03/10/2024	REF PLANNING SUBMISSION DRAFT 3	RP

CONSTRUCTION MANAGER
HANSENYUNCKEN
Suite 12/125 Bull St, Newcastle West NSW 2302

CLIENT

1 Reserve Rd, St Leonards NSW 2065

PROJECT MANAGER

2 Portside Cres, Maryville, NSW, 2293

PROJECT
CESSNOCK HOSPITAL REDEVELOPMENT
24 View St, Cessnock NSW 2325
Wonnarua Nation

PHASE
DESIGN DEVELOPMENT

PLANNING SUBMISSION

SCALE
1:500 @A1

DRAWN BY
RP

APPROVED BY
RP


PRINT DATE
06/02/2025

DRAWING
DEMOLITION PLAN

PROJECT NUMBER
22212

DRAWING NUMBER
CHR-AR-REF- 010003


ISSUE
06

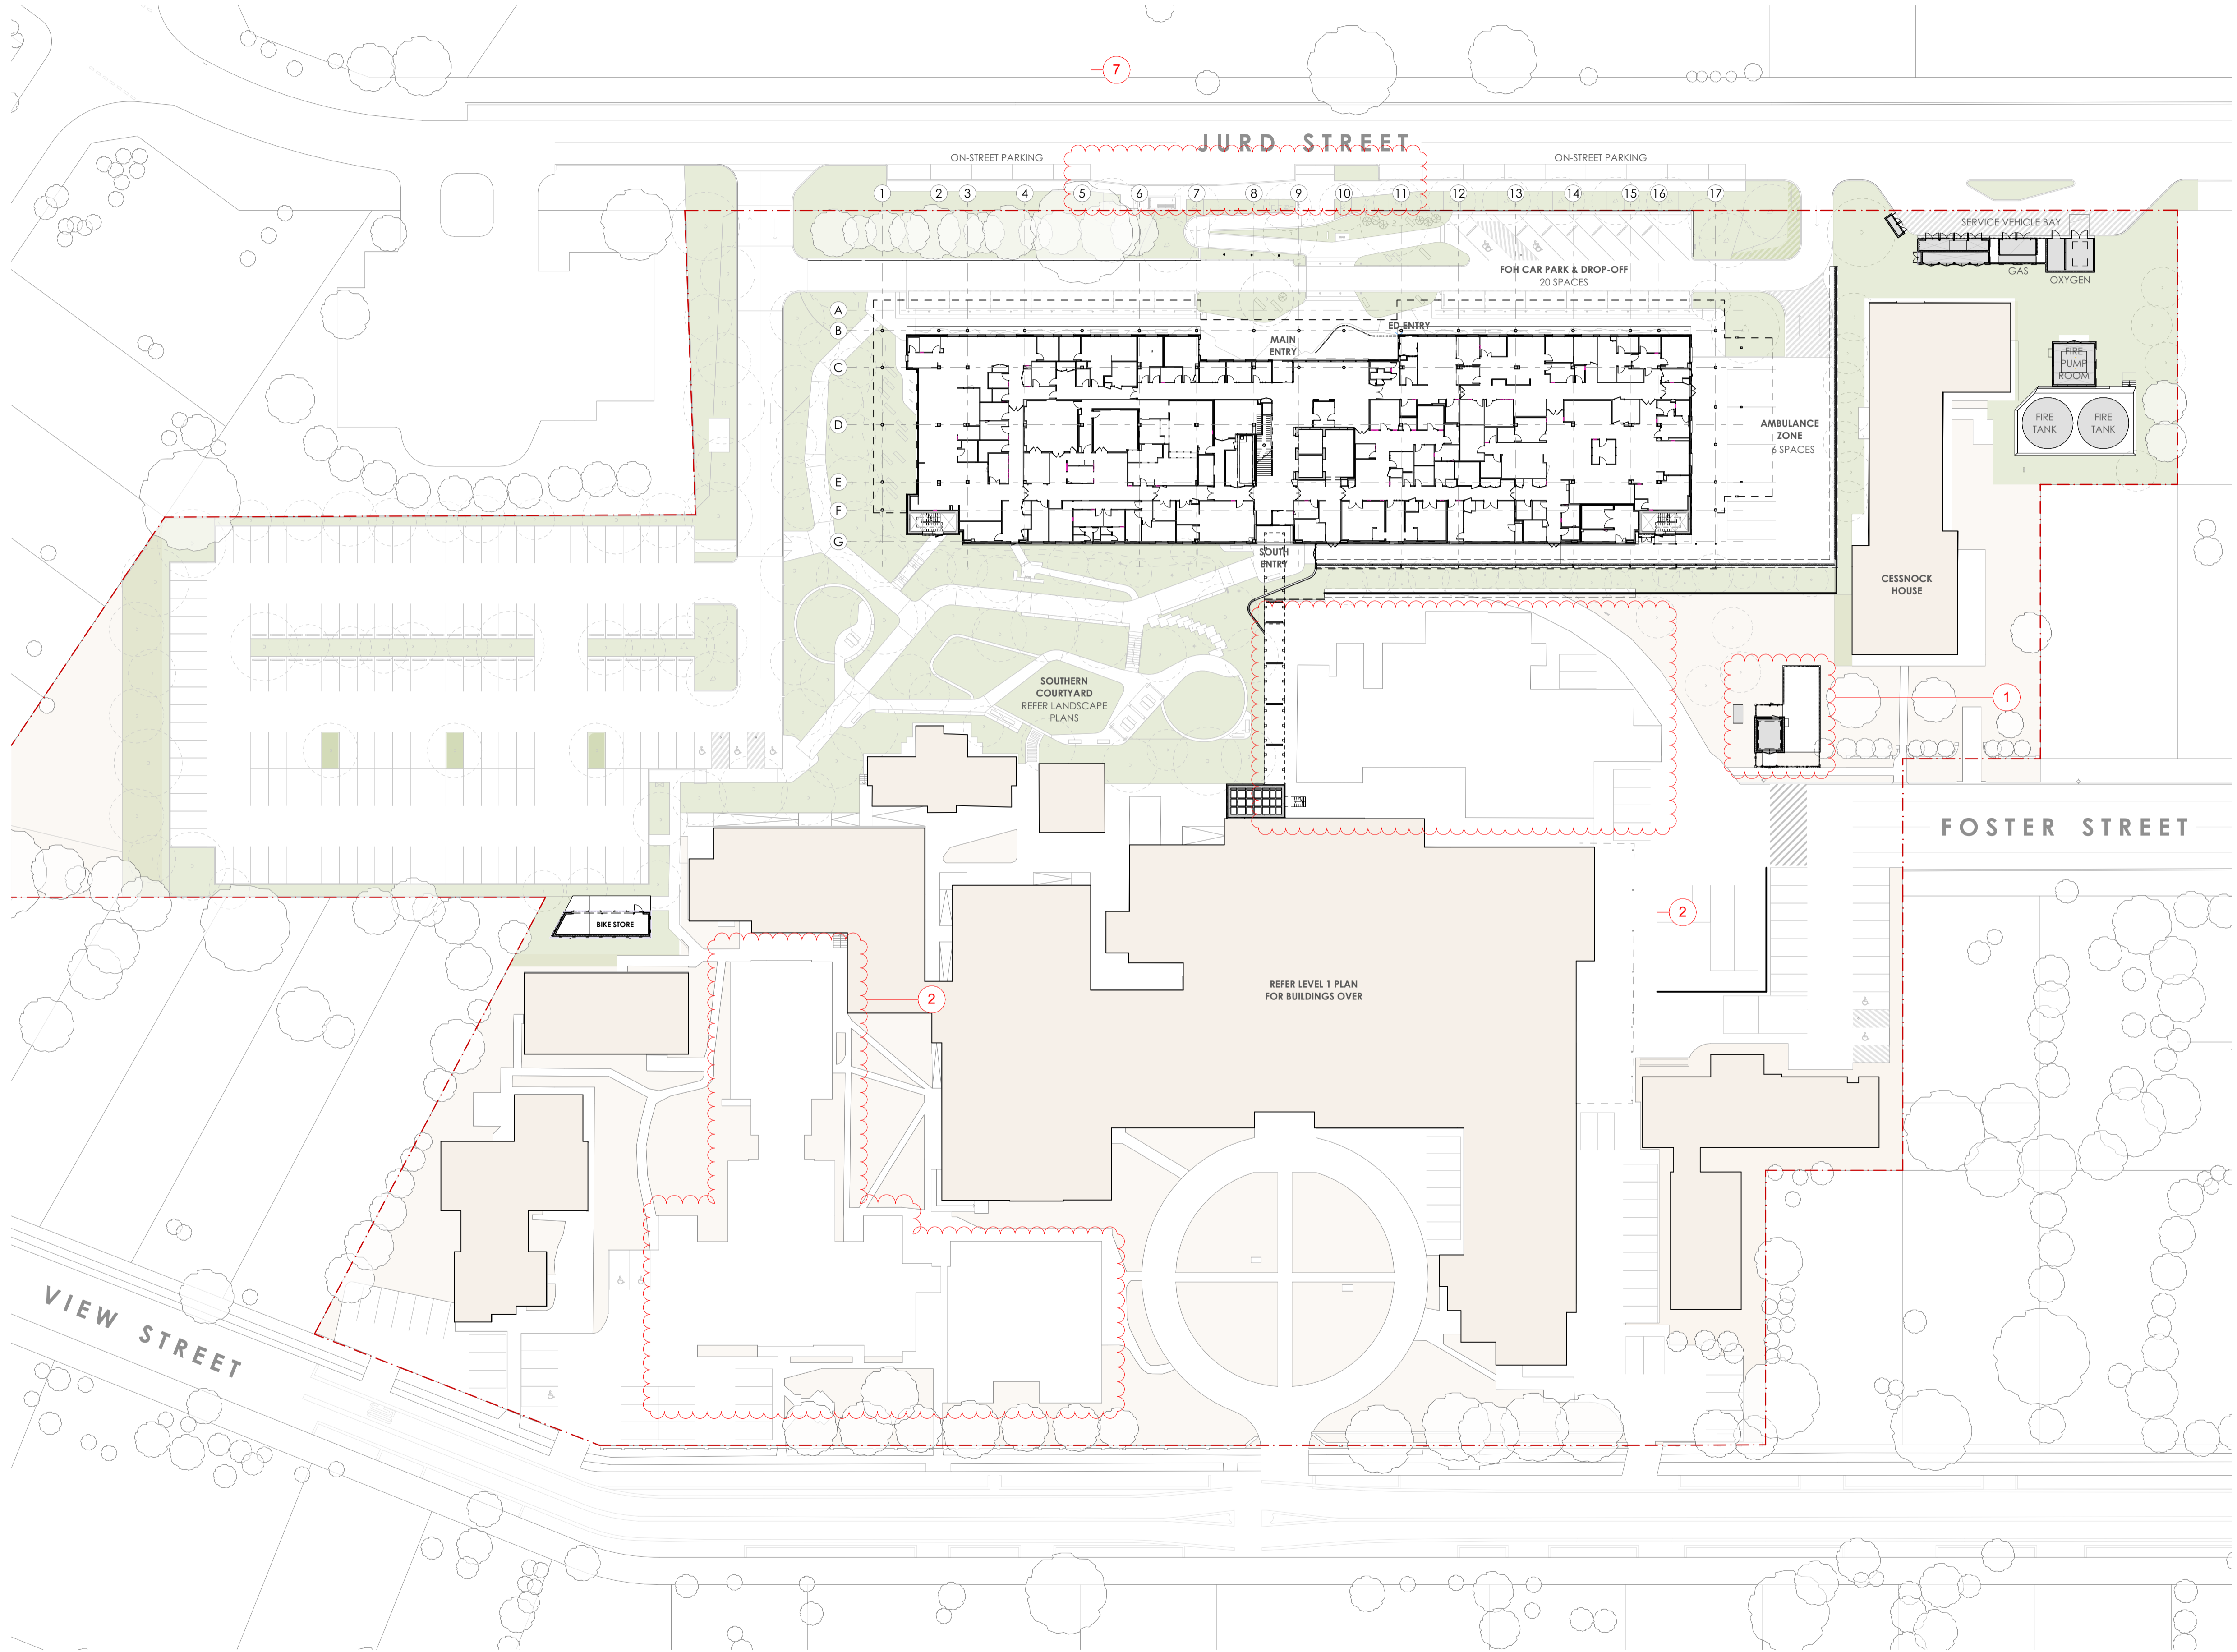

LEGEND

1	GENERATOR LOCATION UPDATE
2	BUILDING DEMOLISHED
3	WINDOW GLAZING UPDATE
4	NEW ELEVATION TO INCLUDE NEW GENERATOR LOCATION
5	BOX GUTTER TO EAVES GUTTER CHANGE
6	ROOF PITCH CHANGE
7	JURRD STREET BUS STOP CHANGE
8	RL CHANGE

- NOTES**
1. THIS DRAWING IS ISSUED UPON THE CONDITION IT IS NOT COPIED, REPRODUCED, RETAINED OR DISCLOSED TO ANY UNAUTHORISED PERSON EITHER WHOLLY OR IN PART WITHOUT PRIOR CONSENT IN WRITING OF fitzpatrick+partners.
 2. DO NOT SCALE DRAWINGS. CHECK DIMENSIONS BEFORE COMMENCING WORK.
 3. DRAWINGS SHOW DESIGN INTENT ONLY. SHOP DRAWINGS ARE TO BE PROVIDED FOR APPROVAL PRIOR TO CONSTRUCTION OR MANUFACTURE.
 4. INCONSISTENCIES ARE TO BE REPORTED TO fitzpatrick+partners.
 5. NUMBERS FOLLOWING AN ABBREVIATION DENOTE A PARTICULAR TYPE OF ITEM. FOR EXPLANATION OF ITEM TYPES REFER TO SPECIFICATION AND FINISHES SCHEDULE.

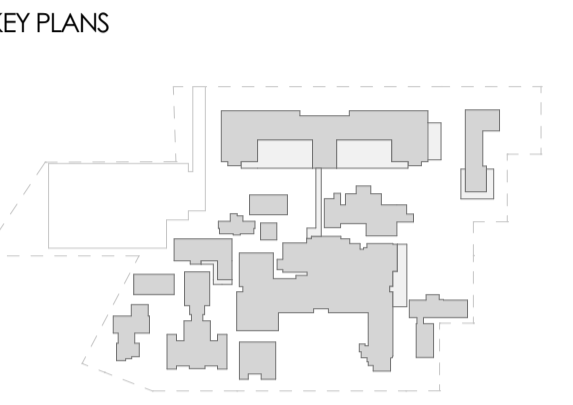

AMENDMENTS - LATEST REVISION
05.01 REF MOD PLANNING SUBMISSION

REVISIONS

REV.	DATE	STATUS	CHK
05	06/02/2026	REF MOD PLANNING SUBMISSION	RP
04	05/02/2026	REF MOD PLANNING SUBMISSION	RP
03	03/10/2024	REF PLANNING SUBMISSION DRAFT 3	RP
02	24/09/2024	REF PLANNING SUBMISSION DRAFT 2	RP
01	06/09/2024	DRAFT REF PLANNING SUBMISSION	RP

CONSTRUCTION MANAGER
HANSENYUNCKEN
Suite 12/125 Bull St, Newcastle West NSW 2302

CLIENT
 Health Infrastructure
1 Reserve Rd, St Leonards NSW 2065

PROJECT MANAGER
 Turner & Townsend
2 Portside Cres, Maryville, NSW, 2293

PROJECT
CESSNOCK HOSPITAL REDEVELOPMENT
24 View St, Cessnock NSW 2325
Wonnarua Nation

PHASE
DESIGN DEVELOPMENT

PLANNING SUBMISSION

SCALE
1:500 @A1 **DRAWN BY**
RP


APPROVED BY
RP

PRINT DATE 06/02/2026

DRAWING
GROUND FLOOR

PROJECT NUMBER
22212


DRAWING NUMBER CHR-AR-REF-100000 **ISSUE**
05

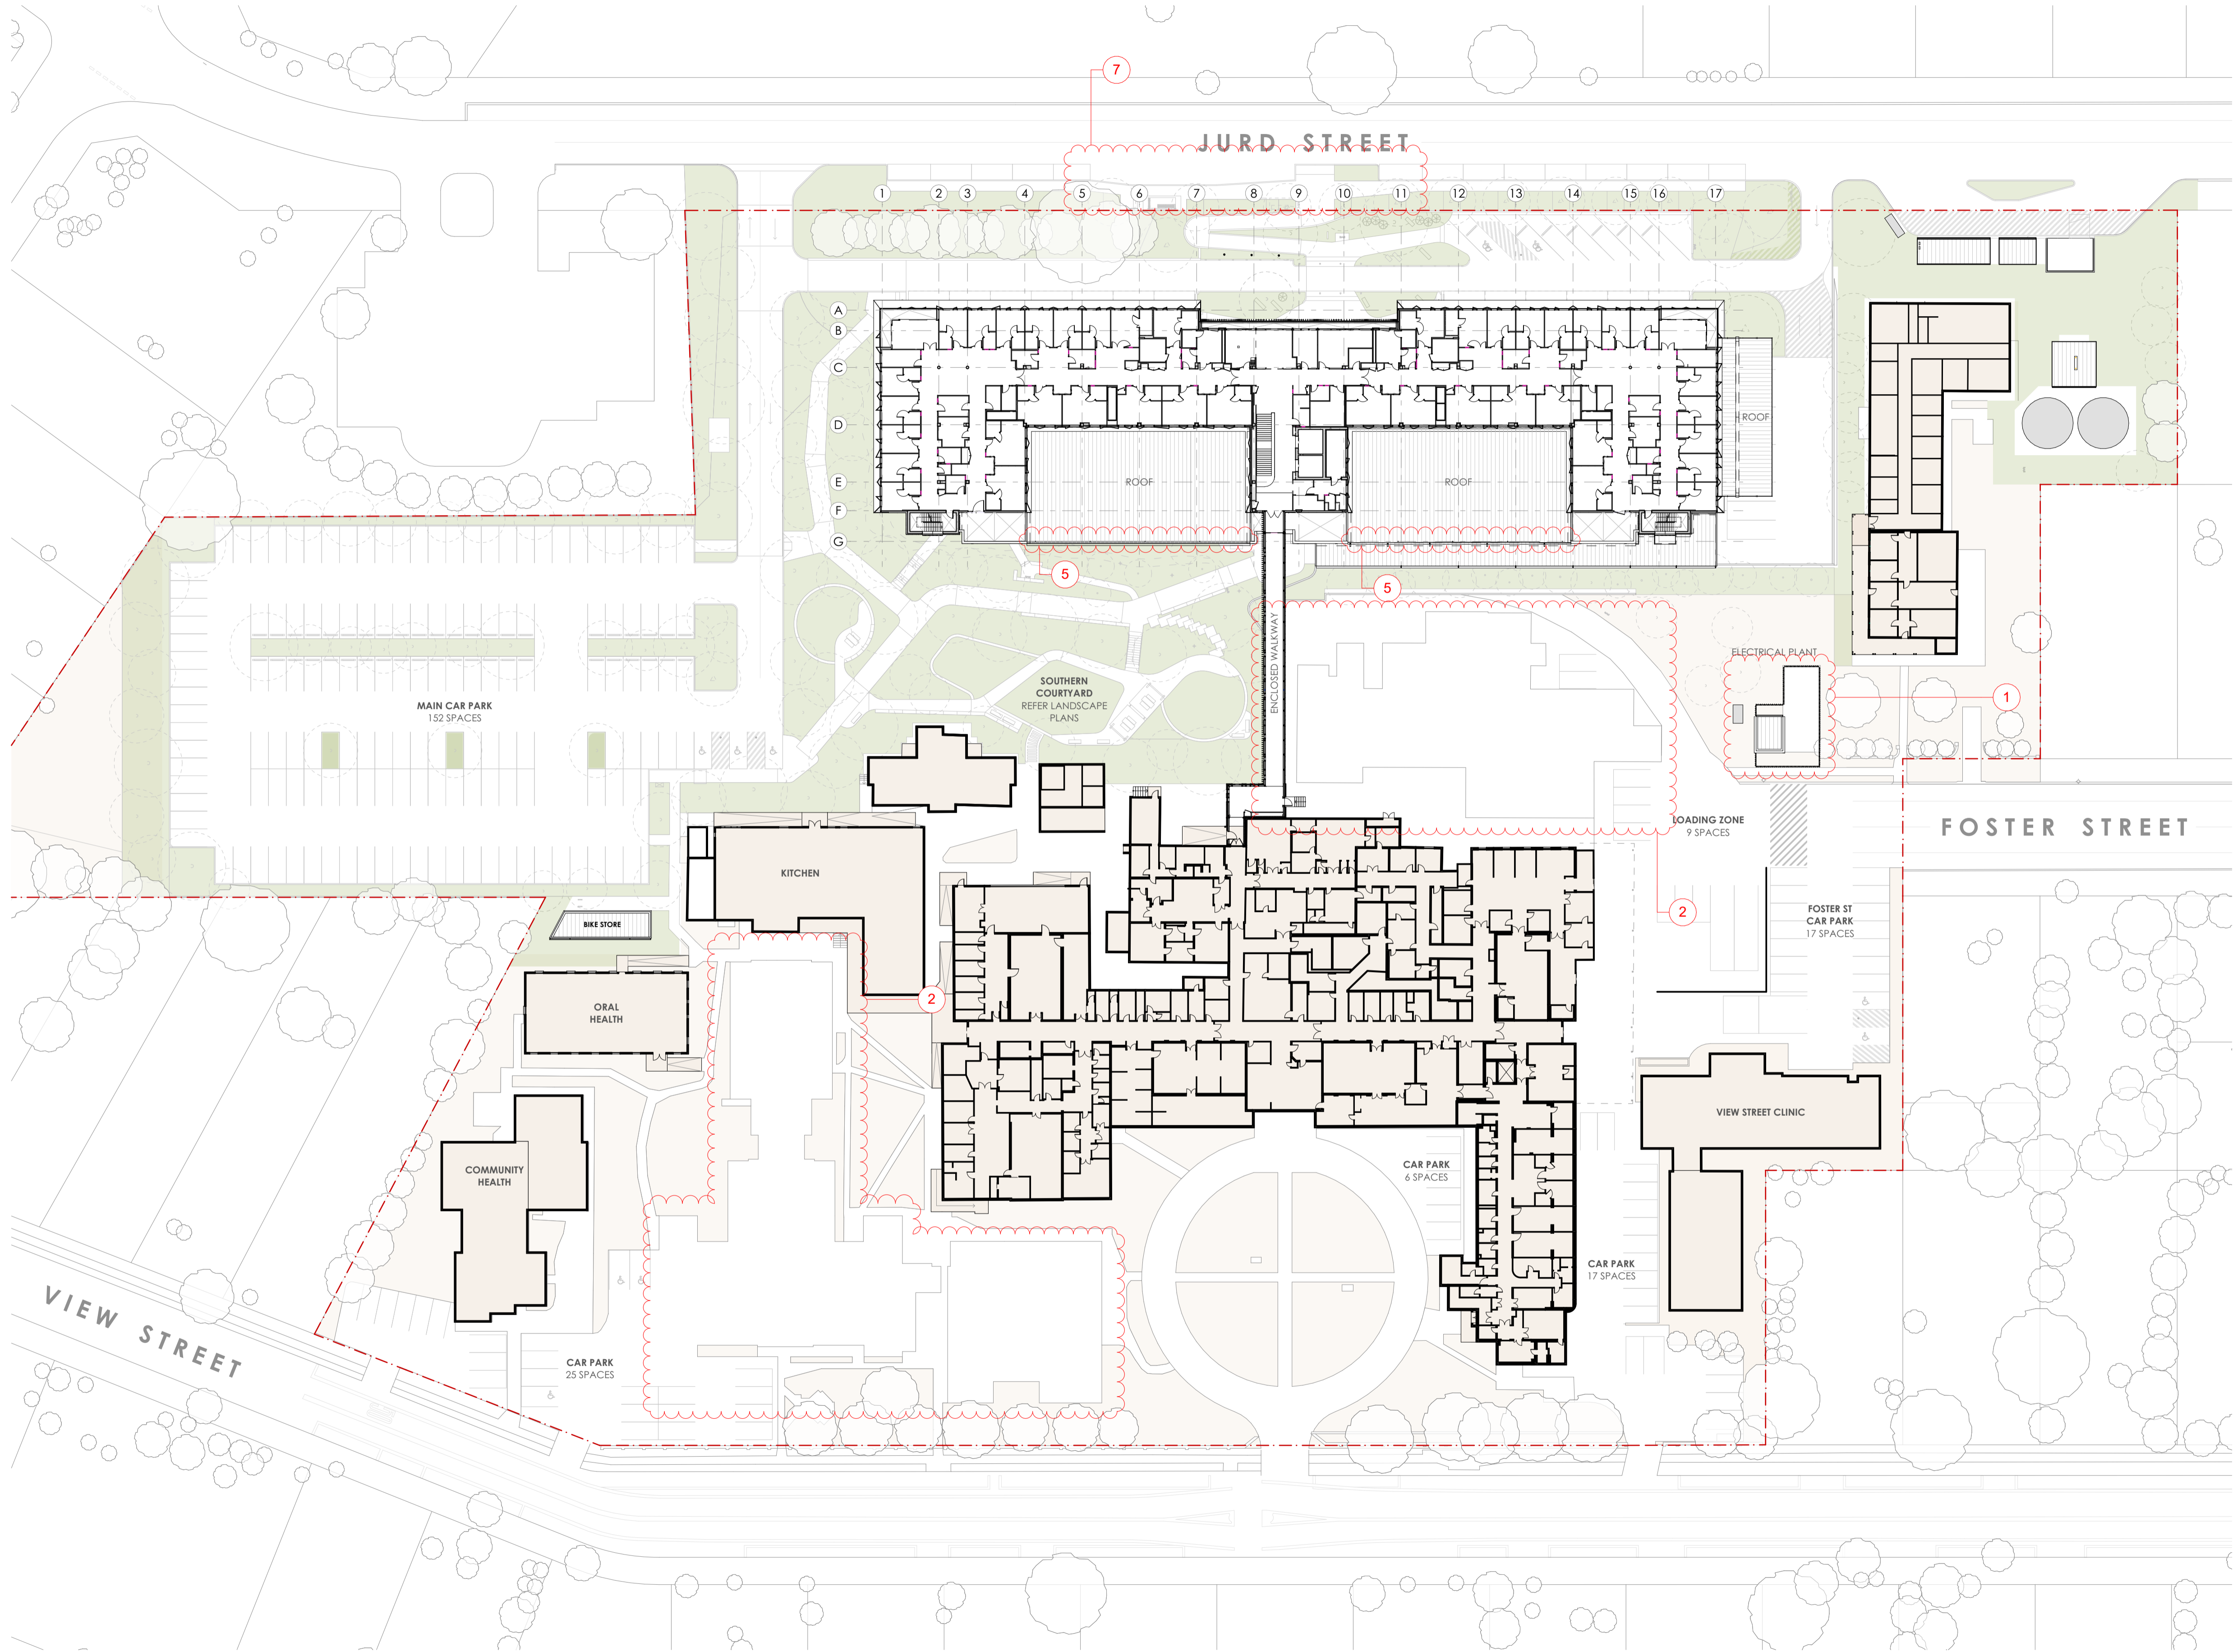

LEGEND

1	GENERATOR LOCATION UPDATE
2	BUILDING DEMOLISHED
3	WINDOW GLAZING UPDATE
4	NEW ELEVATION TO INCLUDE NEW GENERATOR LOCATION
5	BOX GUTTER TO EAVES GUTTER CHANGE
6	ROOF PITCH CHANGE
7	JURD STREET BUS STOP CHANGE
8	RL CHANGE

- NOTES**
1. THIS DRAWING IS ISSUED UPON THE CONDITION IT IS NOT COPIED, REPRODUCED, RETAINED OR DISCLOSED TO ANY UNAUTHORISED PERSON EITHER WHOLLY OR IN PART WITHOUT PRIOR CONSENT IN WRITING OF fitzpatrick+partners.
 2. DO NOT SCALE DRAWINGS. CHECK DIMENSIONS BEFORE COMMENCING WORK.
 3. DRAWINGS SHOW DESIGN INTENT ONLY. SHOP DRAWINGS ARE TO BE PROVIDED FOR APPROVAL PRIOR TO CONSTRUCTION OR MANUFACTURE.
 4. INCONSISTENCIES ARE TO BE REPORTED TO fitzpatrick+partners.
 5. NUMBERS FOLLOWING AN ABBREVIATION DENOTE A PARTICULAR TYPE OF ITEM. FOR EXPLANATION OF ITEM TYPES REFER TO SPECIFICATION AND FINISHES SCHEDULE.

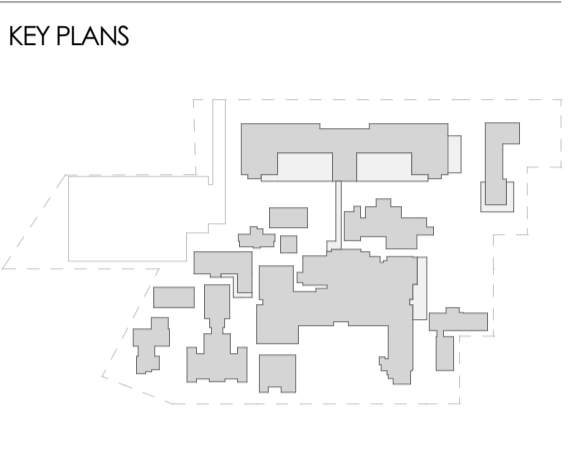

AMENDMENTS - LATEST REVISION
05.01 REF MOD PLANNING SUBMISSION

REVISIONS

REV.	DATE	STATUS	CHK
05	06/02/2025	REF MOD PLANNING SUBMISSION	RP
04	05/02/2025	REF MOD PLANNING SUBMISSION	RP
03	03/10/2024	REF PLANNING SUBMISSION DRAFT 3	RP
02	24/09/2024	REF PLANNING SUBMISSION DRAFT 2	RP
01	06/09/2024	DRAFT REF PLANNING SUBMISSION	RP

CONSTRUCTION MANAGER
HANSENYUNCKEN
Suite 12/125 Bull St, Newcastle West NSW 2302

CLIENT
NSW Health Infrastructure
1 Reserve Rd, St Leonards NSW 2065

PROJECT MANAGER
Turner & Townsend
2 Portside Cres, Maryville, NSW, 2293

PROJECT
CESSNOCK HOSPITAL REDEVELOPMENT
24 View St, Cessnock NSW 2325
Wonnarua Nation

PHASE
DESIGN DEVELOPMENT
PROJECT NORTH

PLANNING SUBMISSION

SCALE
1:500 @A1
40mm ON ORIGINAL

DRAWN BY
RP

APPROVED BY
RP


PRINT DATE
06/02/2025

DRAWING
LEVEL 1

PROJECT NUMBER
22212

DRAWING NUMBER
CHR-AR-REF-100100

ISSUE
05

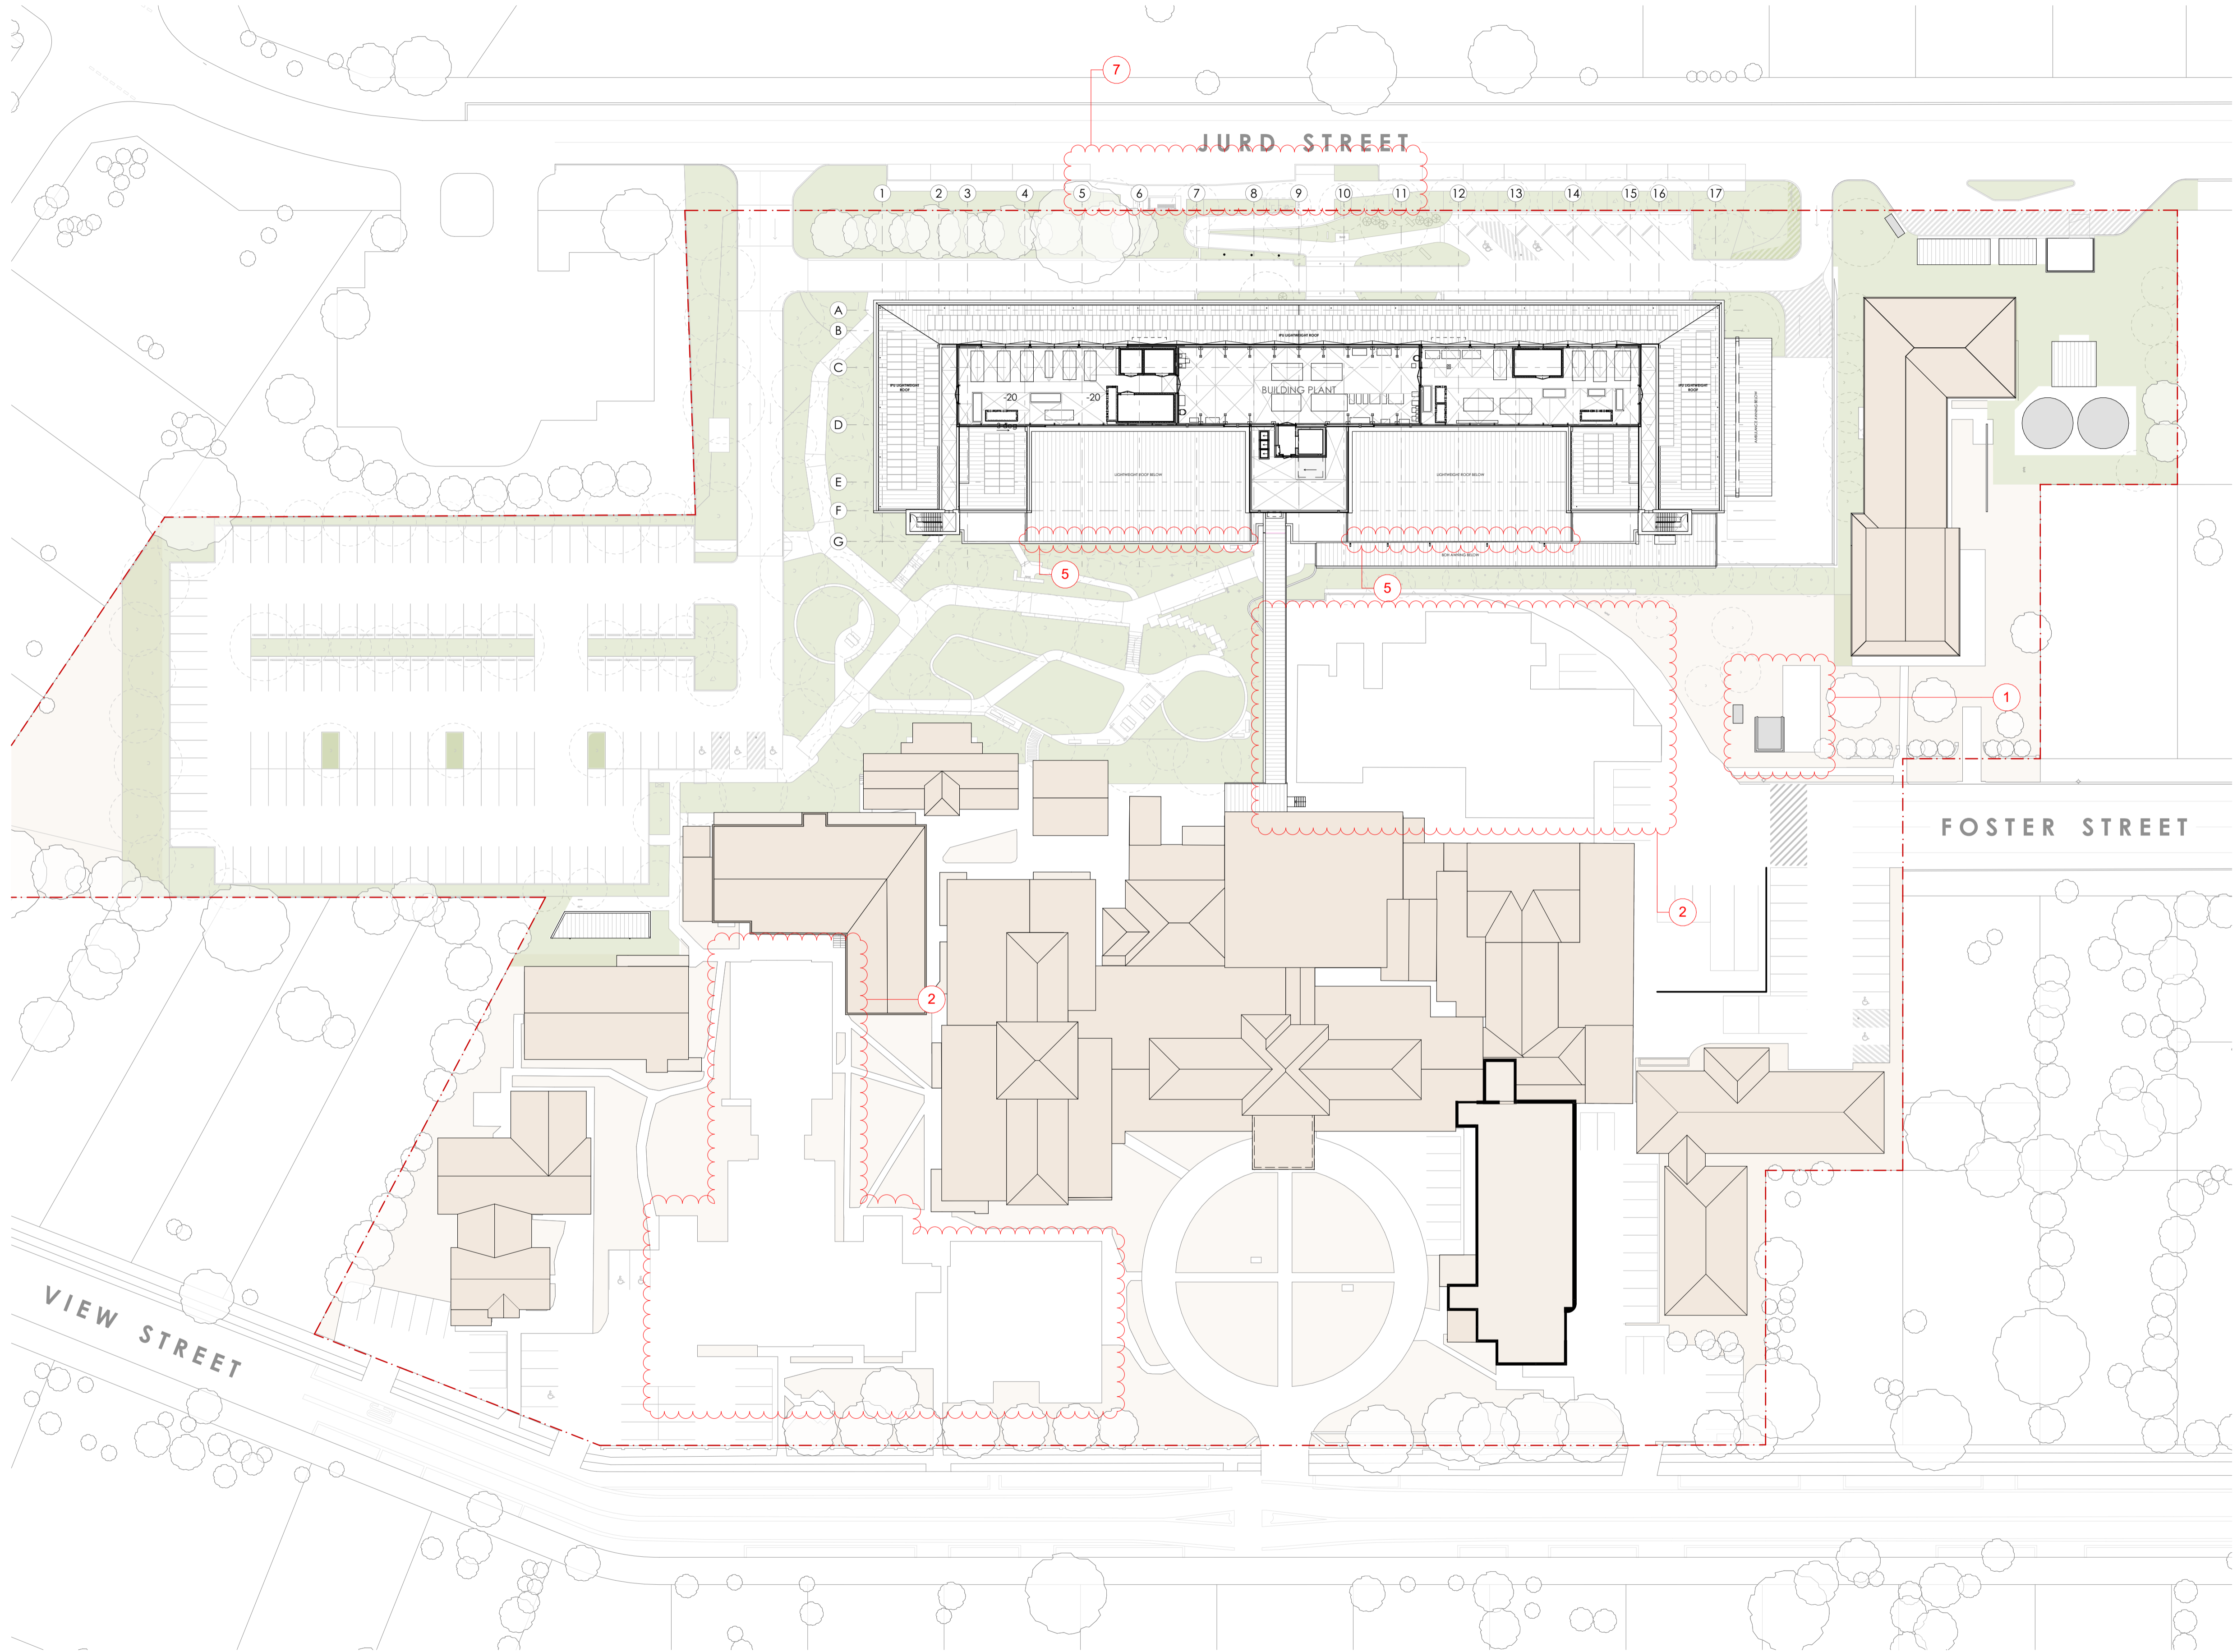

LEGEND

- 1 GENERATOR LOCATION UPDATE
- 2 BUILDING DEMOLISHED
- 3 WINDOW GLAZING UPDATE
- 4 NEW ELEVATION TO INCLUDE NEW GENERATOR LOCATION
- 5 BOX GUTTER TO EAVES GUTTER CHANGE
- 6 ROOF PITCH CHANGE
- 7 JURD STREET BUS STOP CHANGE
- 8 RL CHANGE

NOTES

1. THIS DRAWING IS ISSUED UPON THE CONDITION IT IS NOT COPIED, REPRODUCED, RETAINED OR DISCLOSED TO ANY UNAUTHORISED PERSON EITHER WHOLLY OR IN PART WITHOUT PRIOR CONSENT IN WRITING OF fitzpatrick+partners.
2. DO NOT SCALE DRAWINGS. CHECK DIMENSIONS BEFORE COMMENCING WORK.
3. DRAWINGS SHOW DESIGN INTENT ONLY. SHOP DRAWINGS ARE TO BE PROVIDED FOR APPROVAL PRIOR TO CONSTRUCTION OR MANUFACTURE.
4. INCONSISTENCIES ARE TO BE REPORTED TO fitzpatrick+partners.
5. NUMBERS FOLLOWING AN ABBREVIATION DENOTE A PARTICULAR TYPE OF ITEM. FOR EXPLANATION OF ITEM TYPES REFER TO SPECIFICATION AND FINISHES SCHEDULE.

KEY PLANS



AMENDMENTS - LATEST REVISION

05.01 REF MOD PLANNING SUBMISSION

REVISIONS

REV.	DATE	STATUS	CHK
05	06/02/2025	REF MOD PLANNING SUBMISSION	RP
04	05/02/2025	REF MOD PLANNING SUBMISSION	RP
03	03/10/2024	REF PLANNING SUBMISSION DRAFT 3	RP
02	24/09/2024	REF PLANNING SUBMISSION DRAFT 2	RP
01	06/09/2024	DRAFT REF PLANNING SUBMISSION	RP

CONSTRUCTION MANAGER

HANSENYUNCKEN

Suite 12/125 Bull St, Newcastle West NSW 2302

CLIENT



1 Reserve Rd, St Leonards NSW 2065

PROJECT MANAGER



2 Portside Cres, Maryville, NSW, 2293

PROJECT

CESSNOCK HOSPITAL REDEVELOPMENT

24 View St,
Cessnock NSW 2325
Wonnarua Nation

PHASE

DESIGN DEVELOPMENT



PLANNING SUBMISSION

SCALE
1:500 @A1

DRAWN BY
RP

40mm ON ORIGINAL

APPROVED BY
RP

PRINT DATE 06/02/2025


DRAWING

LEVEL 2 PLANT

PROJECT NUMBER
22212

DRAWING NUMBER
CHR-AR-REF-100200

ISSUE
05

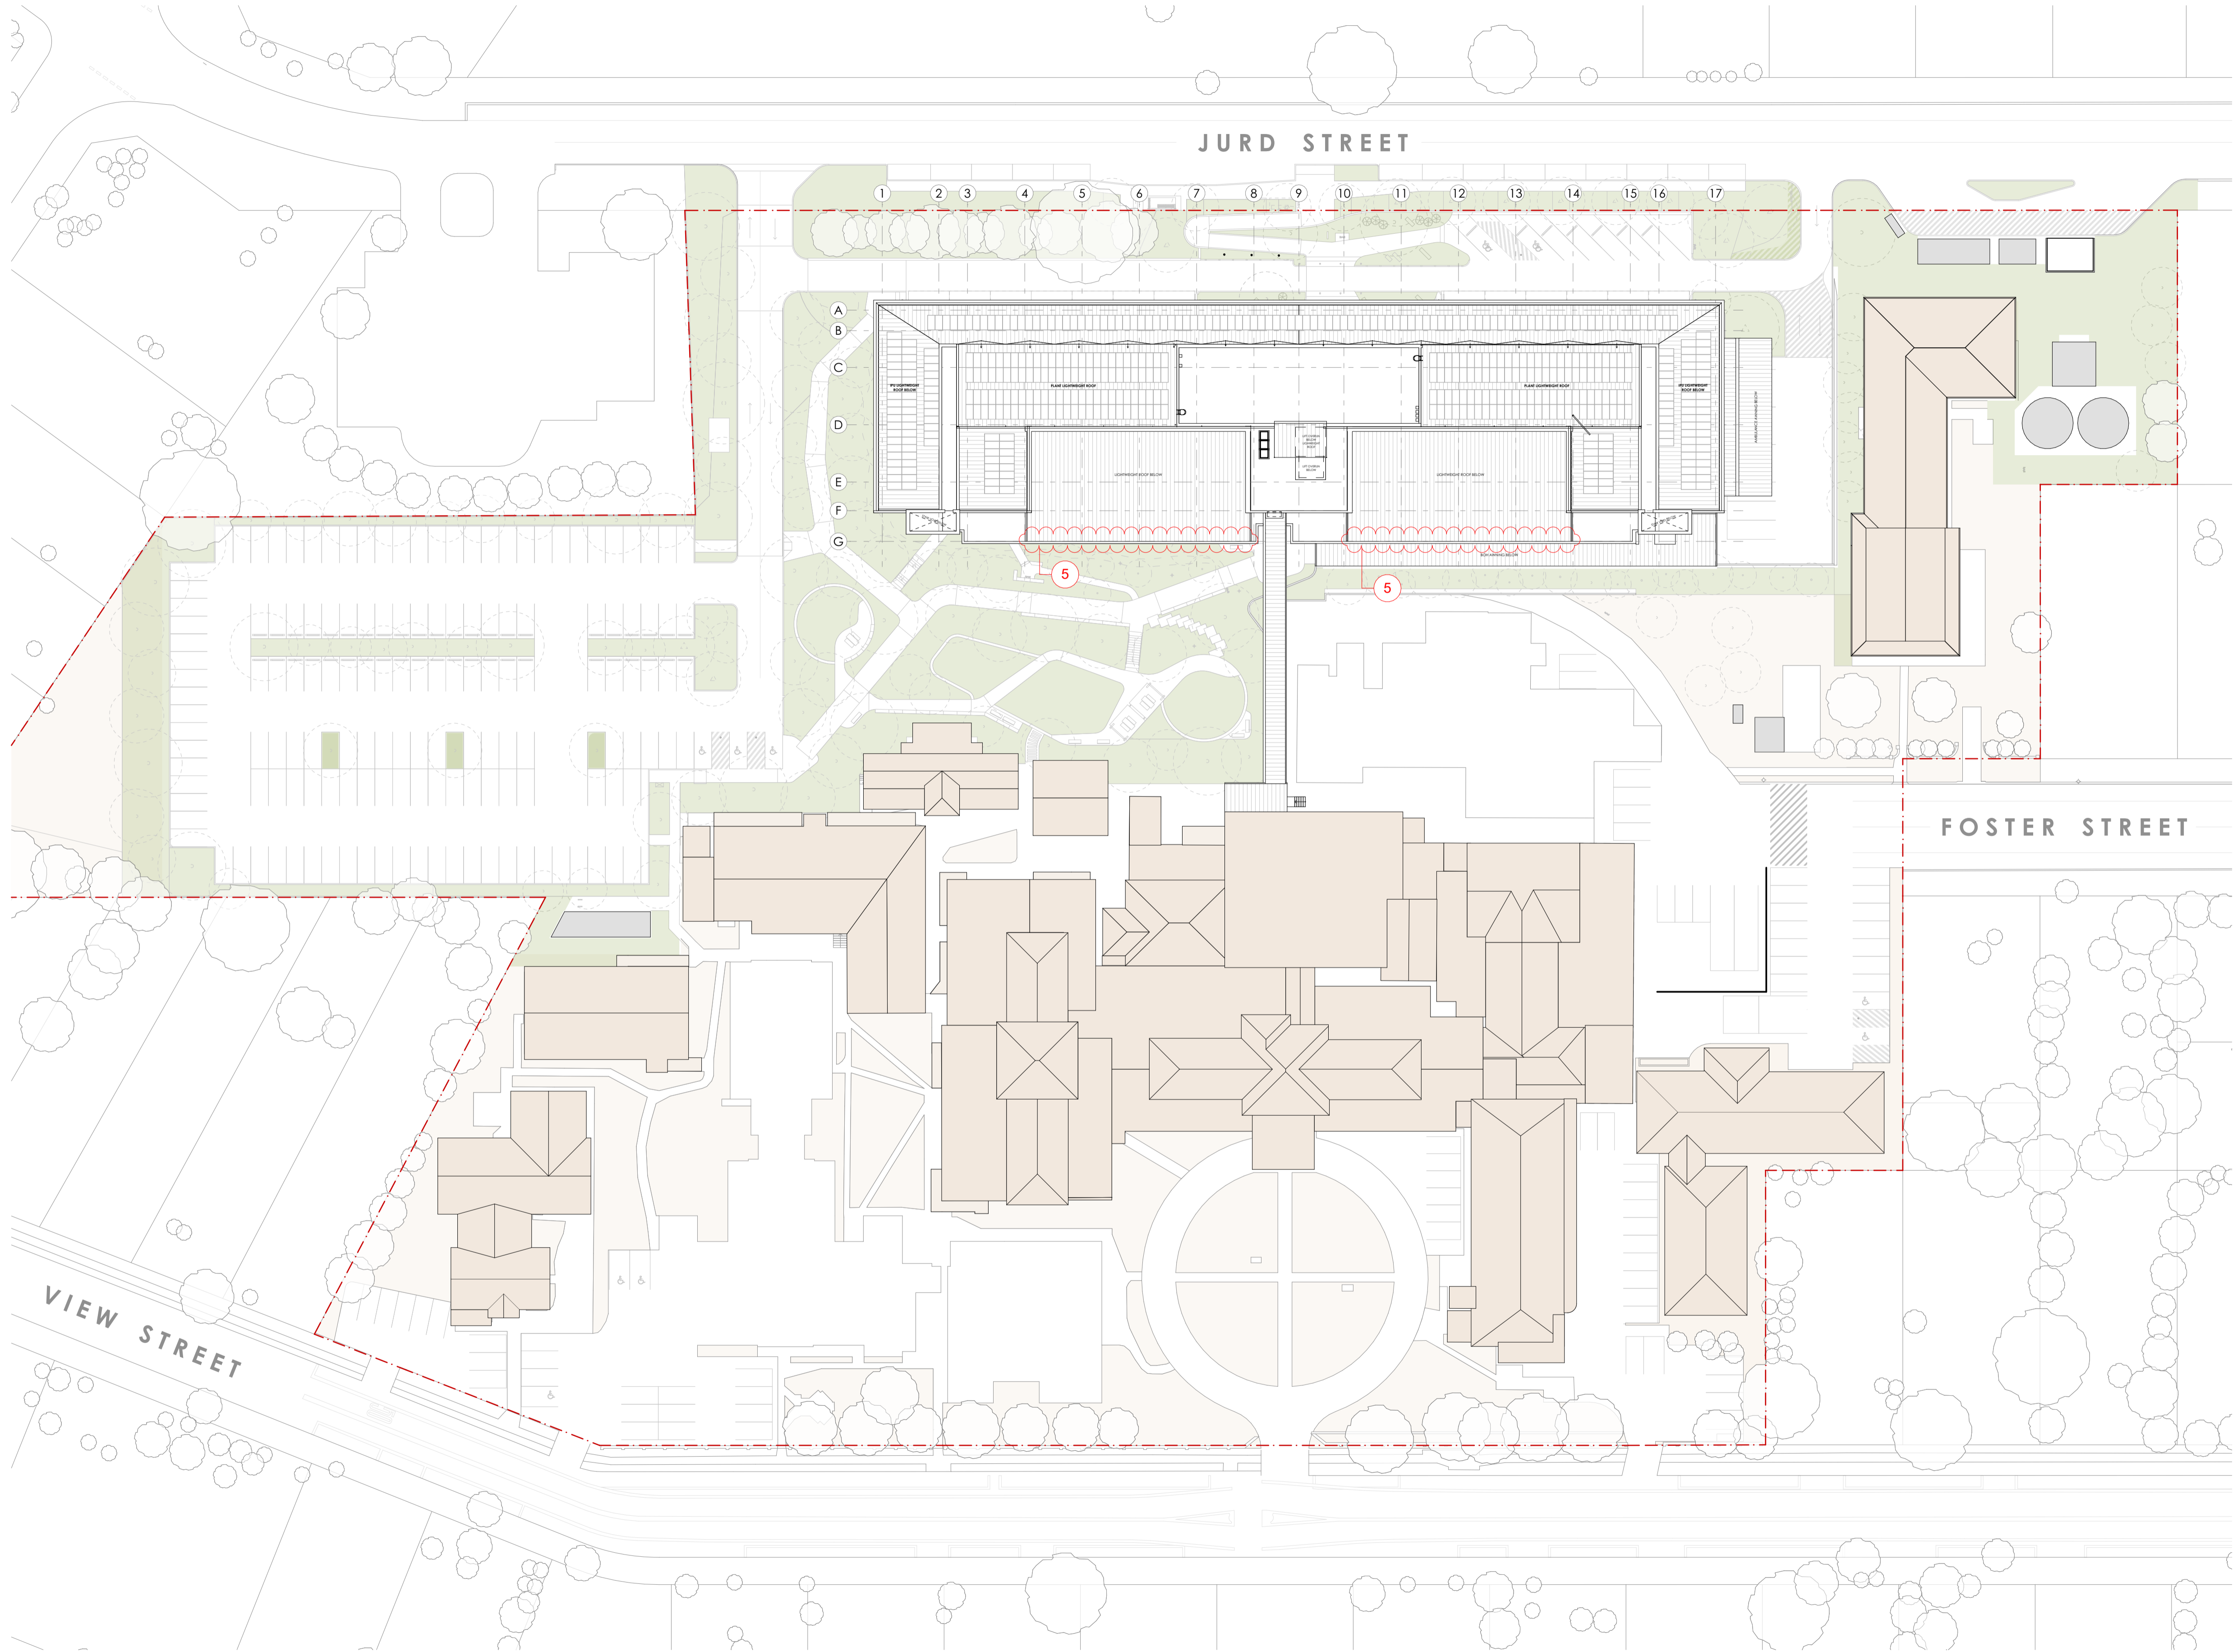


LEGEND

- 1 GENERATOR LOCATION UPDATE
- 2 BUILDING DEMOLISHED
- 3 WINDOW GLAZING UPDATE
- 4 NEW ELEVATION TO INCLUDE NEW GENERATOR LOCATION
- 5 BOX GUTTER TO EAVES GUTTER CHANGE
- 6 ROOF PITCH CHANGE
- 7 JURD STREET BUS STOP CHANGE
- 8 RL CHANGE

NOTES

1. THIS DRAWING IS ISSUED UPON THE CONDITION IT IS NOT COPIED, REPRODUCED, RETAINED OR DISCLOSED TO ANY UNAUTHORISED PERSON EITHER WHOLLY OR IN PART WITHOUT PRIOR CONSENT IN WRITING OF fitzpatrick+partners.
2. DO NOT SCALE DRAWINGS. CHECK DIMENSIONS BEFORE COMMENCING WORK.
3. DRAWINGS SHOW DESIGN INTENT ONLY. SHOP DRAWINGS ARE TO BE PROVIDED FOR APPROVAL PRIOR TO CONSTRUCTION OR MANUFACTURE.
4. INCONSISTENCIES ARE TO BE REPORTED TO fitzpatrick+partners.
5. NUMBERS FOLLOWING AN ABBREVIATION DENOTE A PARTICULAR TYPE OF ITEM. FOR EXPLANATION OF ITEM TYPES REFER TO SPECIFICATION AND FINISHES SCHEDULE.

KEY PLANS

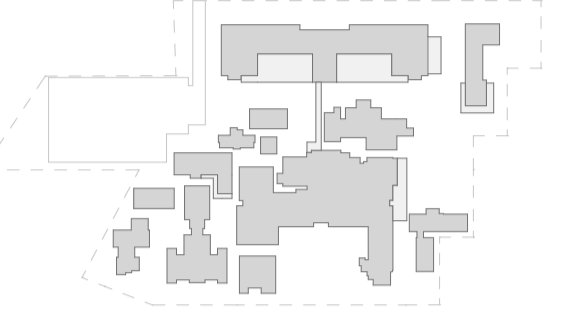

AMENDMENTS - LATEST REVISION

05.01 REF MOD PLANNING SUBMISSION

REVISIONS

REV.	DATE	STATUS	CHK
05	06/02/2025	REF MOD PLANNING SUBMISSION	RP
04	05/02/2025	REF MOD PLANNING SUBMISSION	RP
03	03/10/2024	REF PLANNING SUBMISSION DRAFT 3	RP
02	24/09/2024	REF PLANNING SUBMISSION DRAFT 2	RP
01	06/09/2024	DRAFT REF PLANNING SUBMISSION	RP

CONSTRUCTION MANAGER

HANSENYUNCKEN

Suite 12/125 Bull St, Newcastle West NSW 2302

CLIENT



1 Reserve Rd, St Leonards NSW 2065

PROJECT MANAGER



2 Portside Cres, Maryville, NSW, 2293

PROJECT

CESSNOCK HOSPITAL REDEVELOPMENT

24 View St,
Cessnock NSW 2325
Wonnarua Nation

PHASE

DESIGN DEVELOPMENT



PLANNING SUBMISSION

SCALE
1:500 @A1

DRAWN BY
RP

40mm ON ORIGINAL

APPROVED BY
RP

PRINT DATE 06/02/2025

DRAWING

ROOF


PROJECT NUMBER
22212

DRAWING NUMBER
CHR-AR-REF-100300


ISSUE
05

LEGEND	
1	GENERATOR LOCATION UPDATE
2	BUILDING DEMOLISHED
3	WINDOW GLAZING UPDATE
4	NEW ELEVATION TO INCLUDE NEW GENERATOR LOCATION
5	BOX GUTTER TO EAVES GUTTER CHANGE
6	ROOF PITCH CHANGE
7	JURD STREET BUS STOP CHANGE
8	RL CHANGE


- NOTES**
- THIS DRAWING IS ISSUED UPON THE CONDITION IT IS NOT COPIED, REPRODUCED, RETAINED OR DISCLOSED TO ANY UNAUTHORISED PERSON EITHER WHOLLY OR IN PART WITHOUT PRIOR CONSENT IN WRITING OF fitzpatrick+partners.
 - DO NOT SCALE DRAWINGS. CHECK DIMENSIONS BEFORE COMMENCING WORK.
 - DRAWINGS SHOW DESIGN INTENT ONLY. SHOP DRAWINGS ARE TO BE PROVIDED FOR APPROVAL PRIOR TO CONSTRUCTION OR MANUFACTURE.
 - INCONSISTENCIES ARE TO BE REPORTED TO fitzpatrick+partners.
 - NUMBERS FOLLOWING AN ABBREVIATION DENOTE A PARTICULAR TYPE OF ITEM. FOR EXPLANATION OF ITEM TYPES REFER TO SPECIFICATION AND FINISHES SCHEDULE.

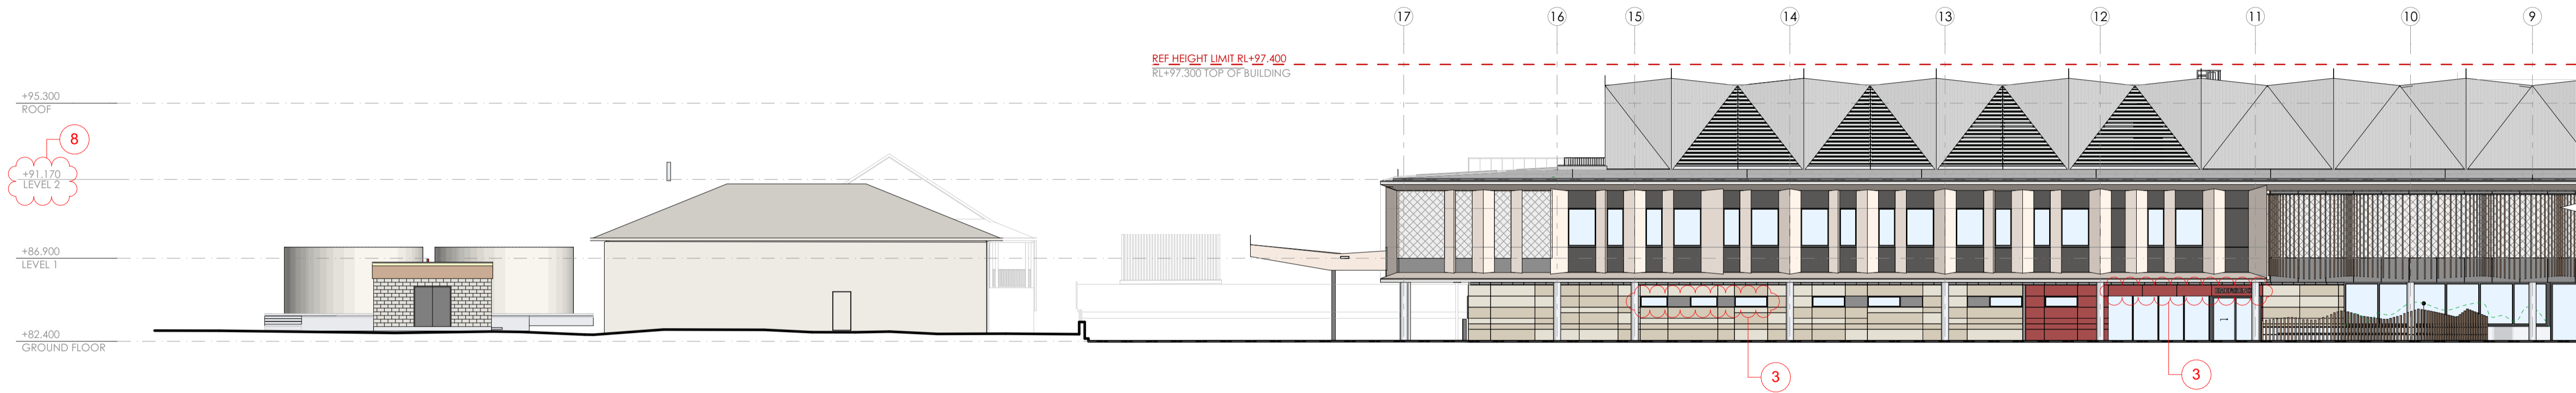


1 NORTH ELEVATION
SCALE - 1:200

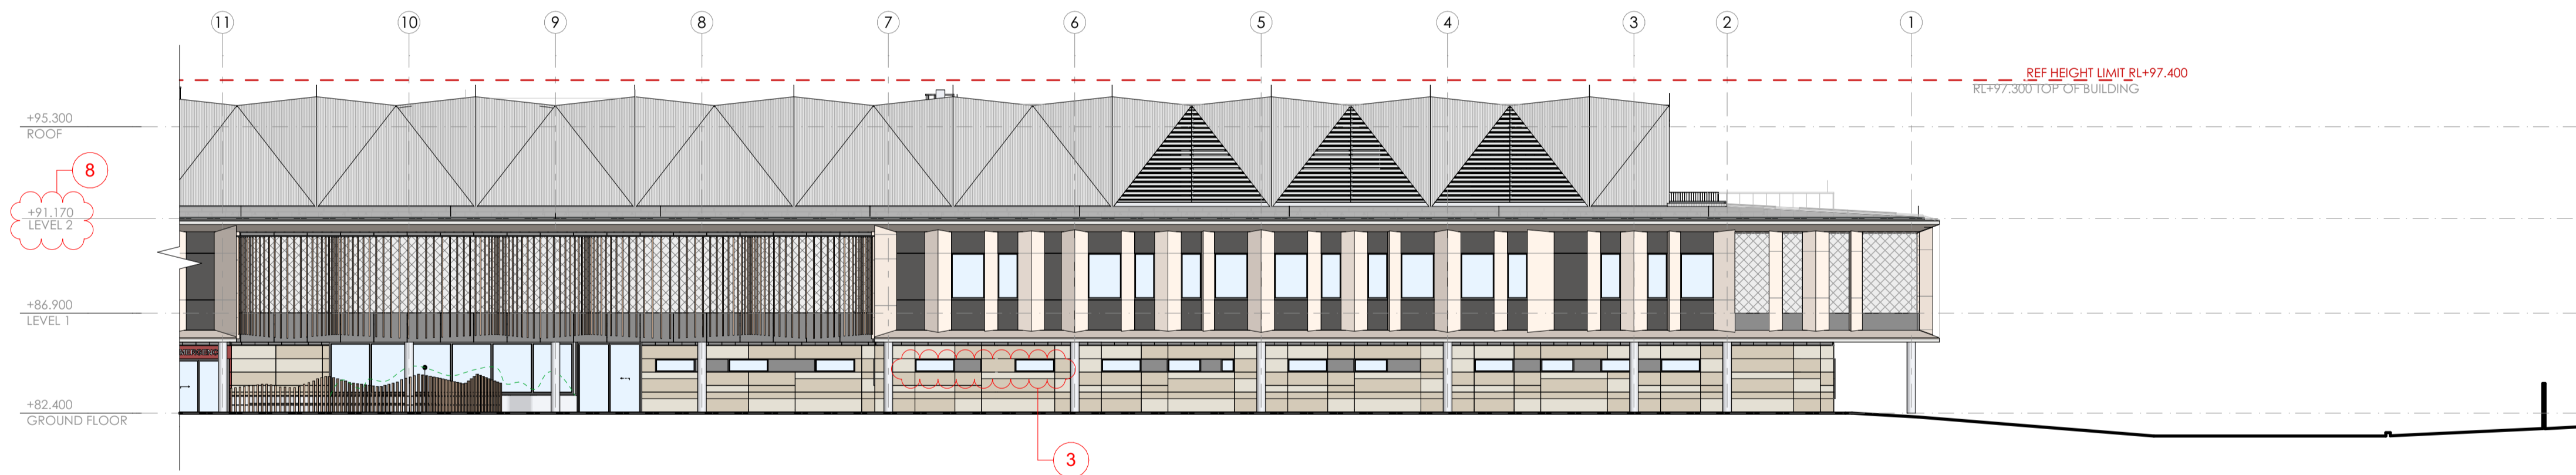

2 NORTH ELEVATION
SCALE - 1:200

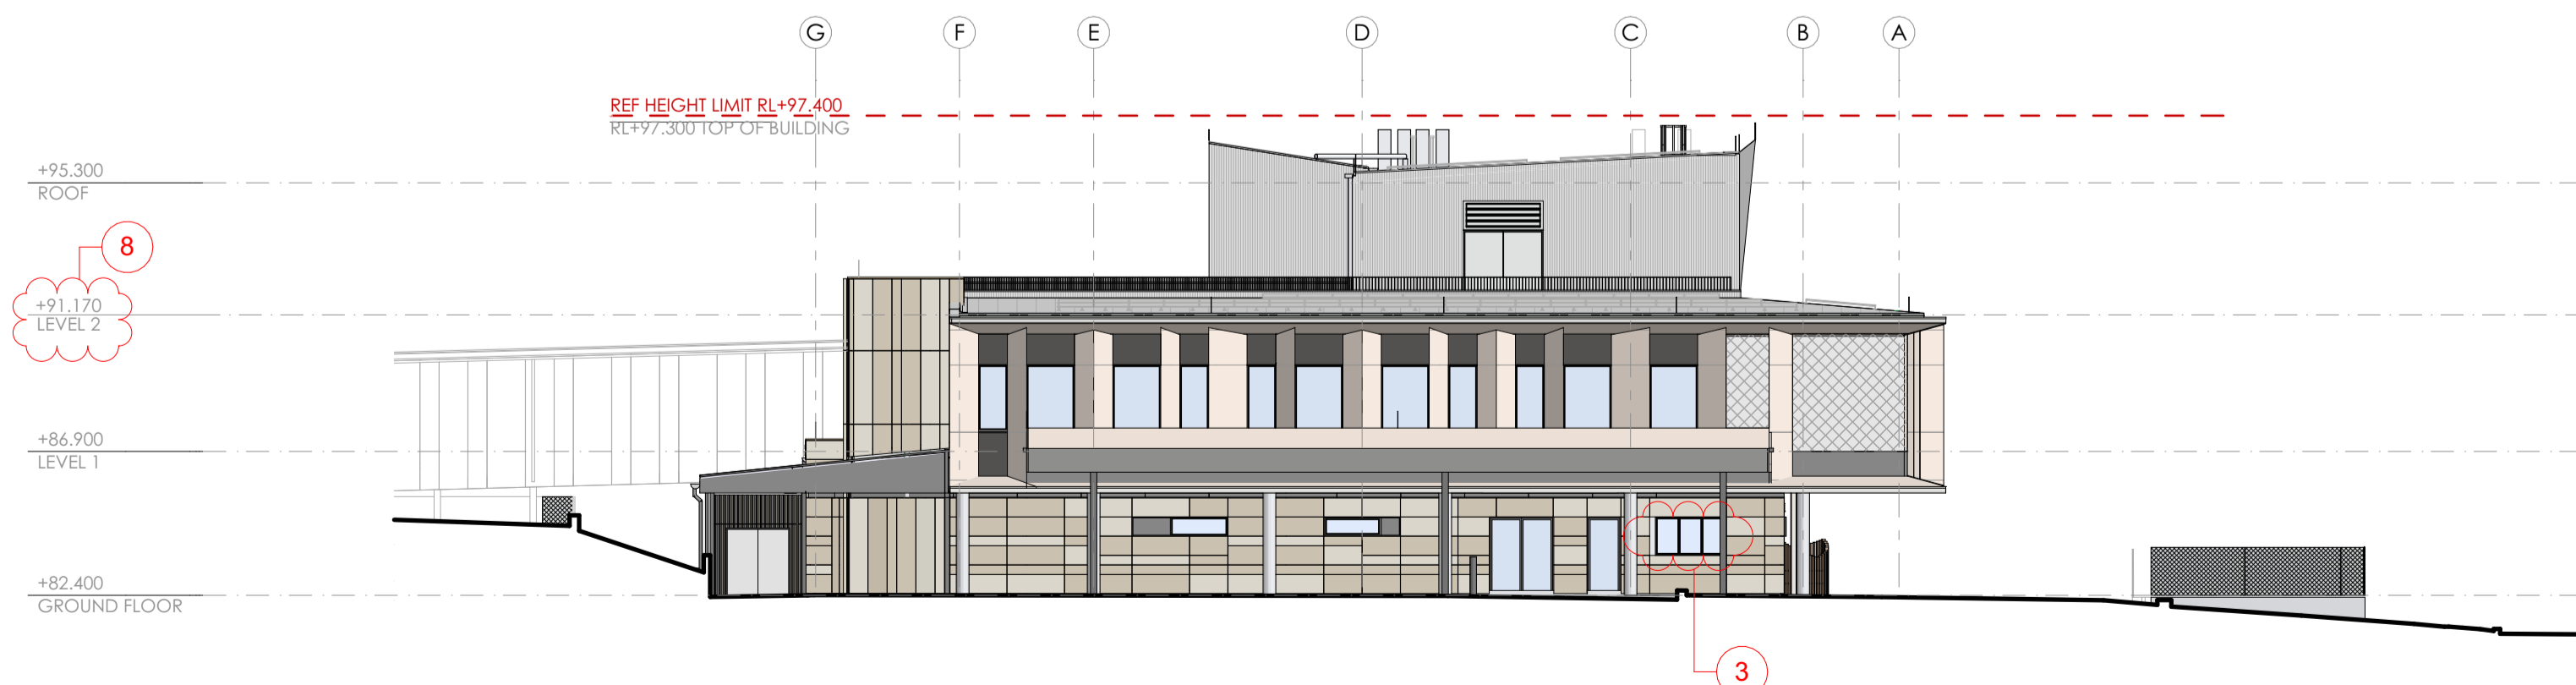

4 EAST ELEVATION
SCALE - 1:200

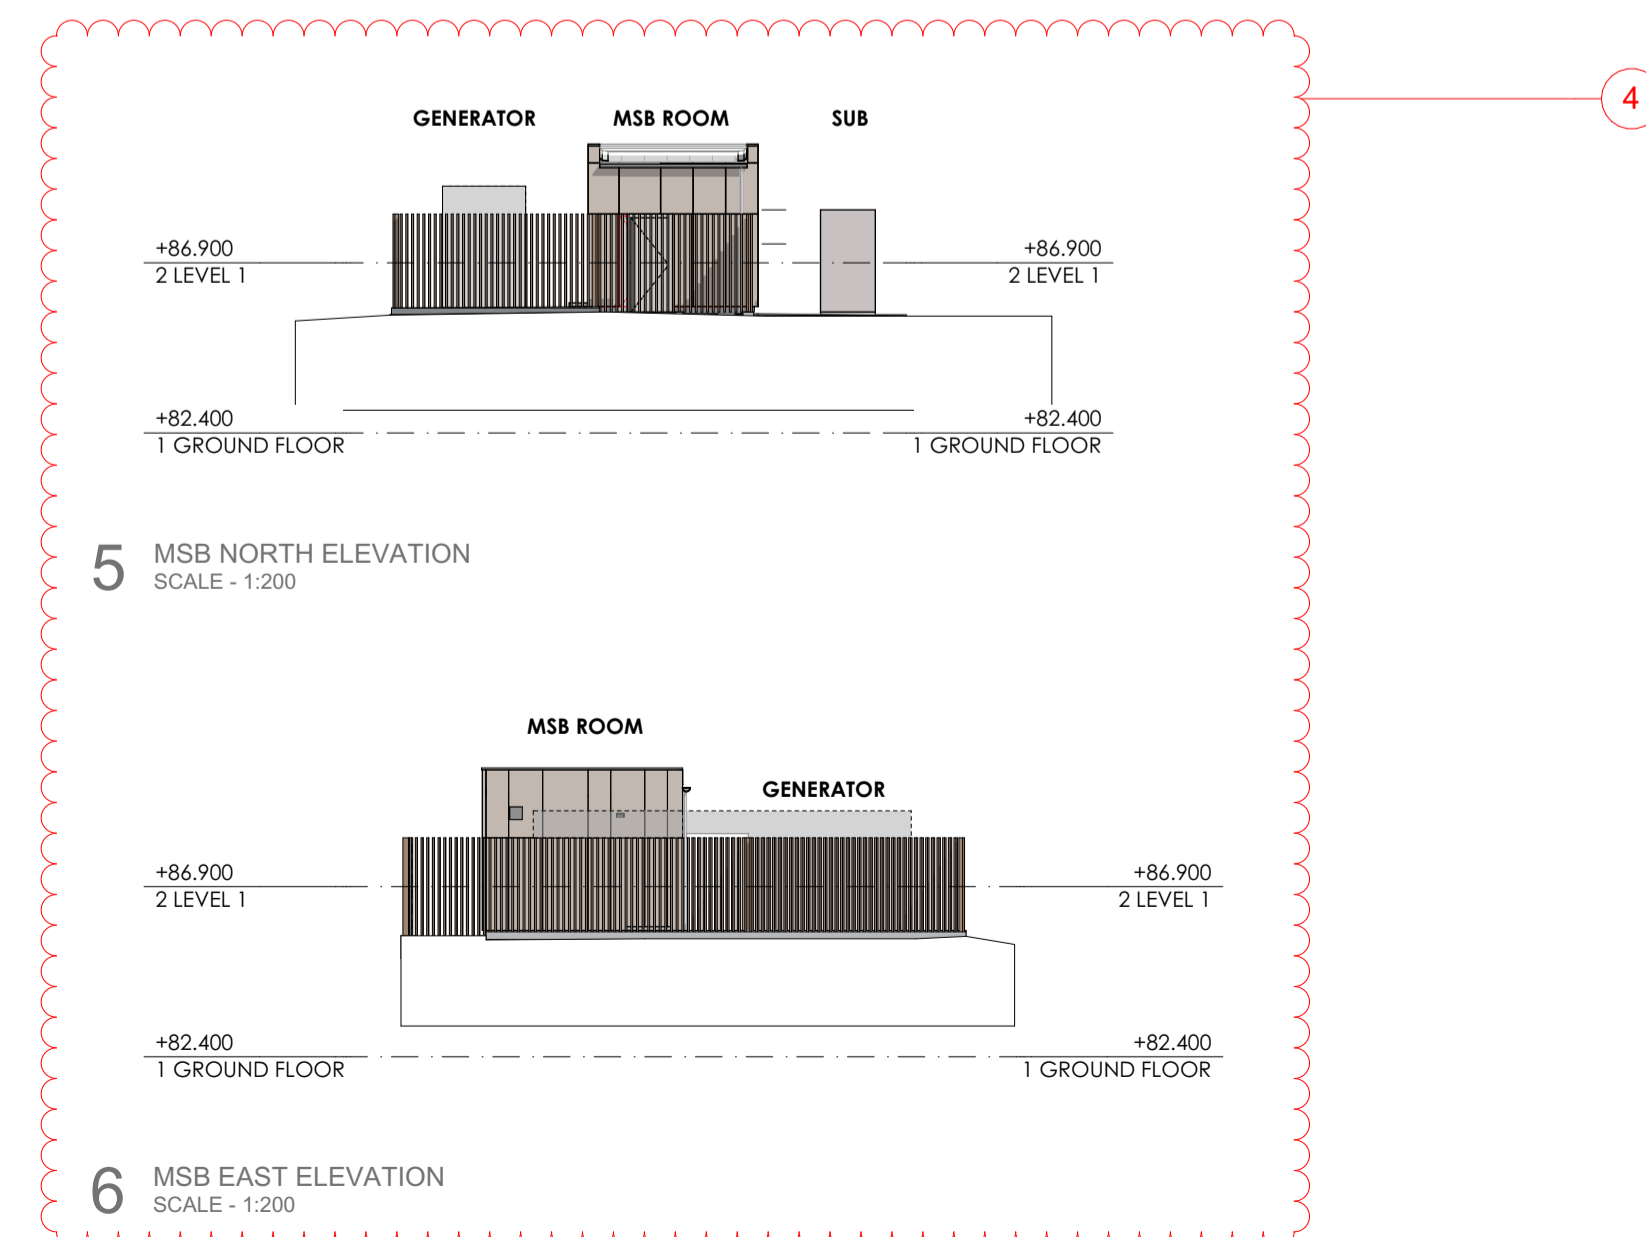

5 MSB NORTH ELEVATION
SCALE - 1:200

6 MSB EAST ELEVATION
SCALE - 1:200

REVISIONS

REV.	DATE	STATUS	CHK
06	06/02/2025	REF MOD PLANNING SUBMISSION	RP
05	05/02/2025	REF MOD PLANNING SUBMISSION	RP
04	15/12/2025	REF MOD PLANNING SUBMISSION DRAFT	RP
03	03/10/2024	REF PLANNING SUBMISSION DRAFT 3	RP
02	24/09/2024	REF PLANNING SUBMISSION DRAFT 2	RP
01	06/09/2024	DRAFT REF PLANNING SUBMISSION	RP

CLIENT



1 Reserve Rd, St Leonards NSW 2065

PROJECT MANAGER



2 Portside Cres, Maryville, NSW, 2293

PROJECT

CESSNOCK HOSPITAL REDEVELOPMENT

24 View St,
Cessnock NSW 2325
Wonnarua Nation

PHASE
DESIGN FINALISATION

PLANNING SUBMISSION

SCALE
1:200 @A1

DRAWN BY
RP

PRINT DATE
06/02/2026

APPROVED BY
RP

DRAWING
NORTH & EAST ELEVATIONS

PROJECT NUMBER
22212

DRAWING NUMBER
CHR-AR-DRG-120100






ISSUE
06

LEGEND

- 1 GENERATOR LOCATION UPDATE
- 2 BUILDING DEMOLISHED
- 3 WINDOW GLAZING UPDATE
- 4 NEW ELEVATION TO INCLUDE NEW GENERATOR LOCATION
- 5 BOX GUTTER TO EAVES GUTTER CHANGE
- 6 ROOF PITCH CHANGE
- 7 JURD STREET BUS STOP CHANGE
- 8 RL CHANGE

NOTES

1. THIS DRAWING IS ISSUED UPON THE CONDITION IT IS NOT COPIED, REPRODUCED, RETAINED OR DISCLOSED TO ANY UNAUTHORISED PERSON EITHER WHOLLY OR IN PART WITHOUT PRIOR CONSENT IN WRITING OF fitzpatrick+partners.
2. DO NOT SCALE DRAWINGS. CHECK DIMENSIONS BEFORE COMMENCING WORK.
3. DRAWINGS SHOW DESIGN INTENT ONLY. SHOP DRAWINGS ARE TO BE PROVIDED FOR APPROVAL PRIOR TO CONSTRUCTION OR MANUFACTURE.
4. INCONSISTENCIES ARE TO BE REPORTED TO fitzpatrick+partners.
5. NUMBERS FOLLOWING AN ABBREVIATION DENOTE A PARTICULAR TYPE OF ITEM. FOR EXPLANATION OF ITEM TYPES REFER TO SPECIFICATION AND FINISHES SCHEDULE.

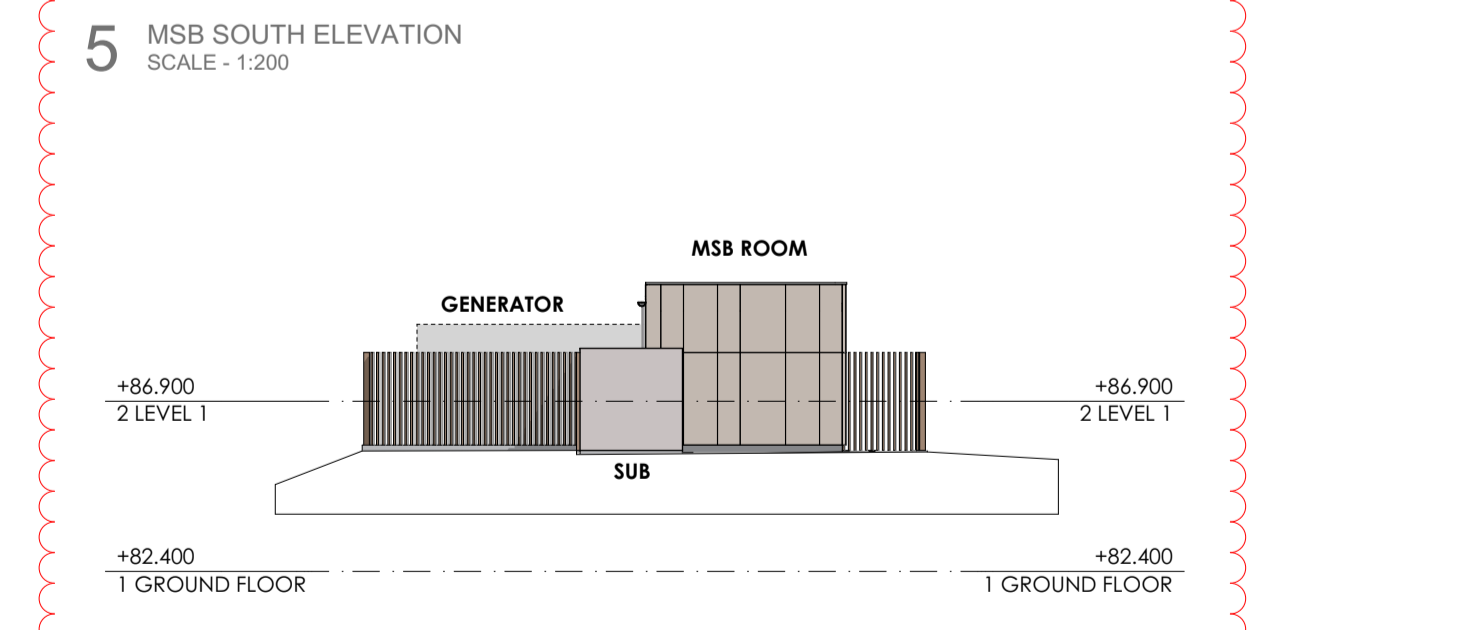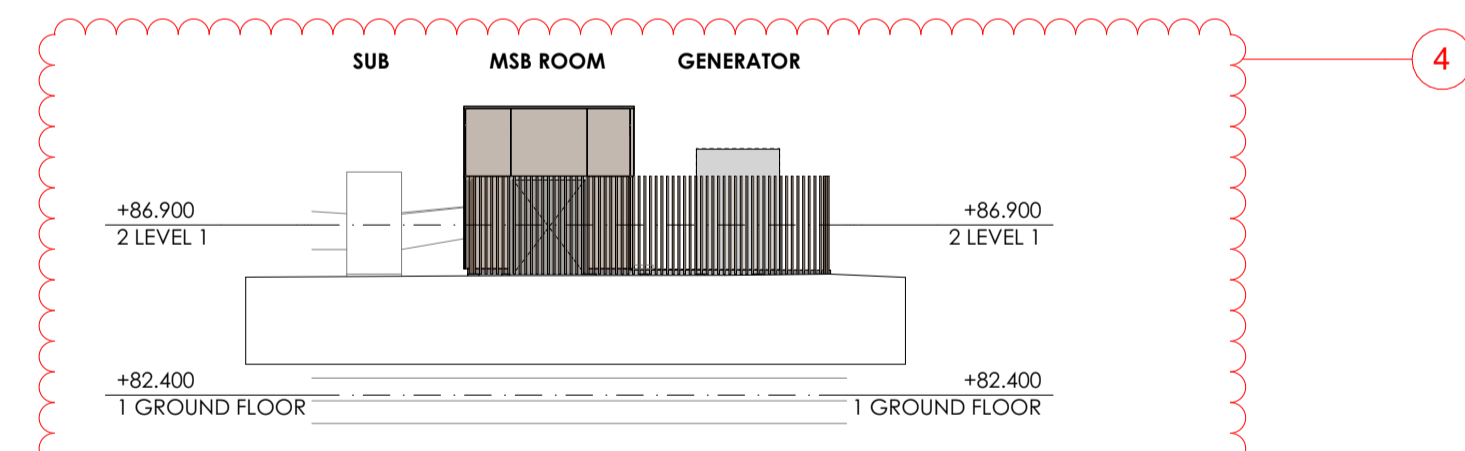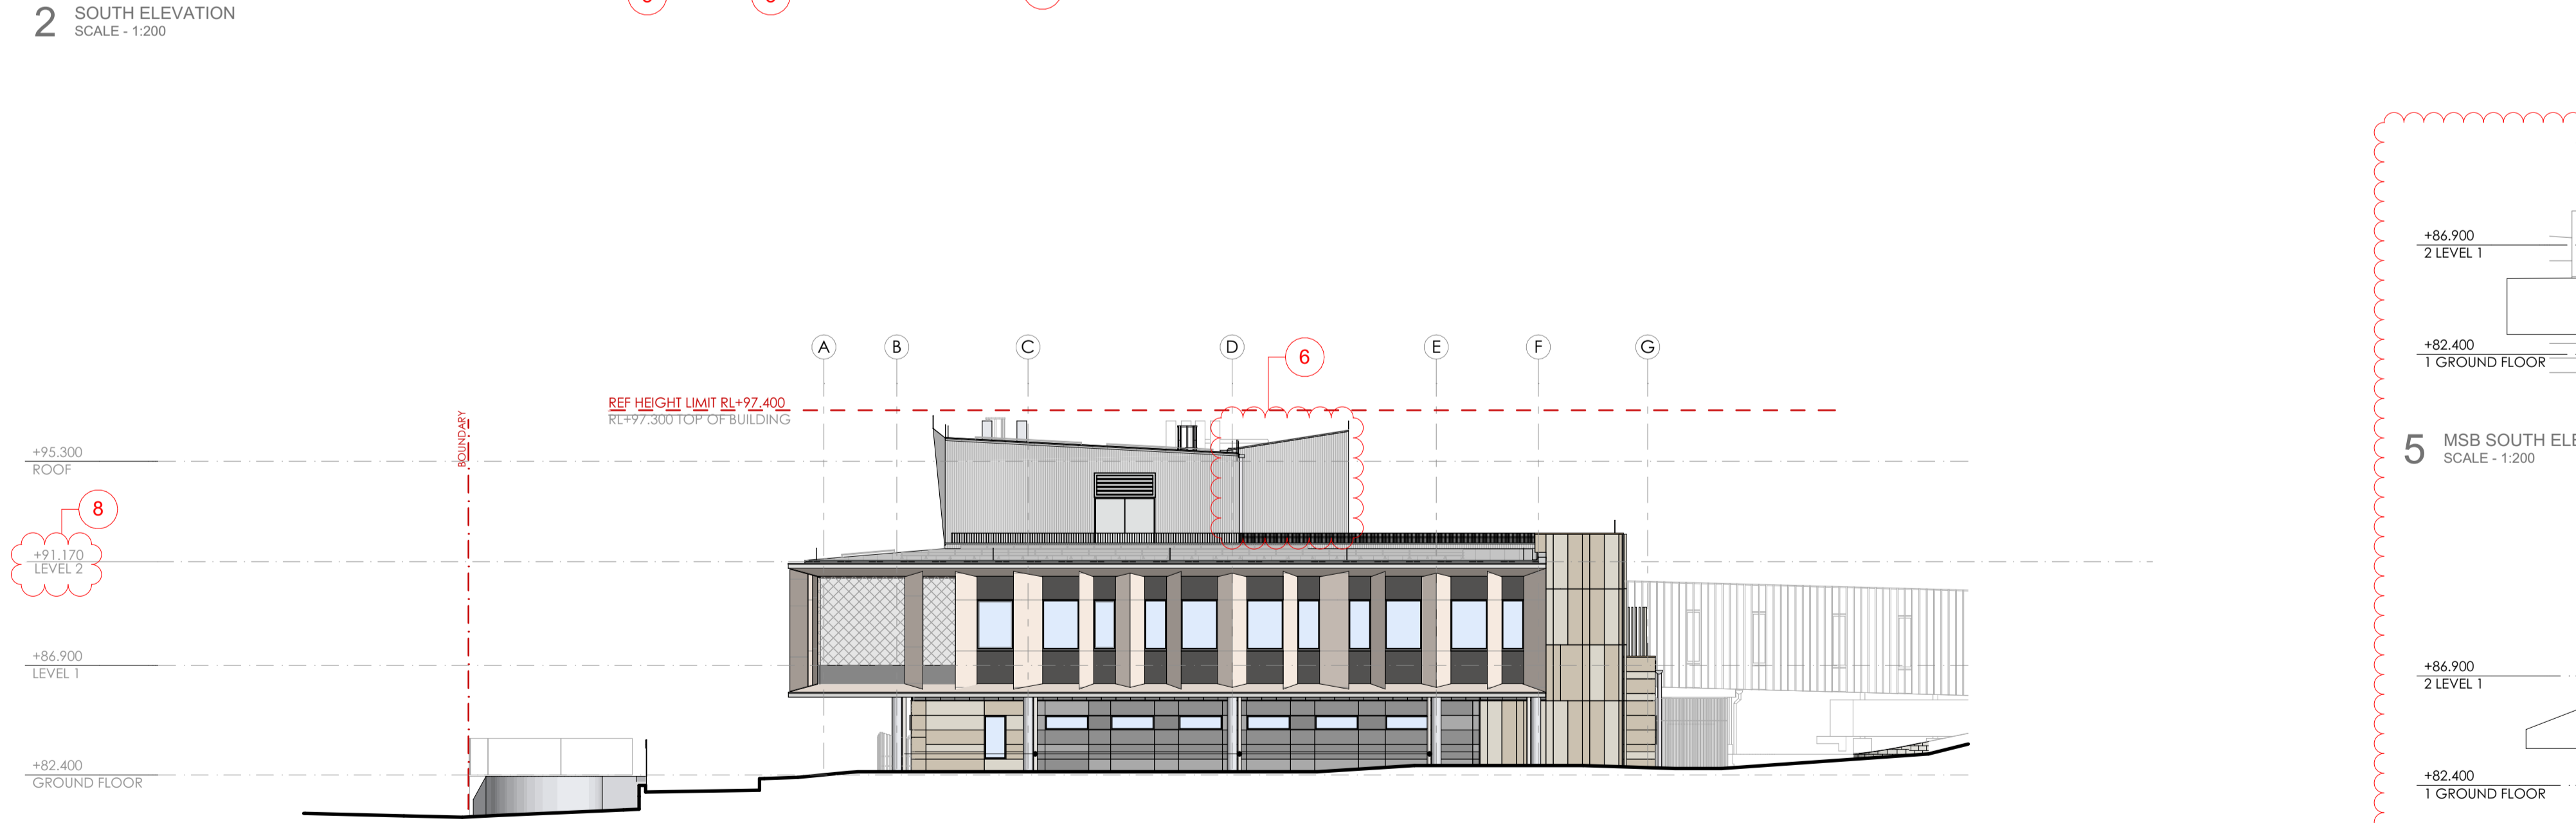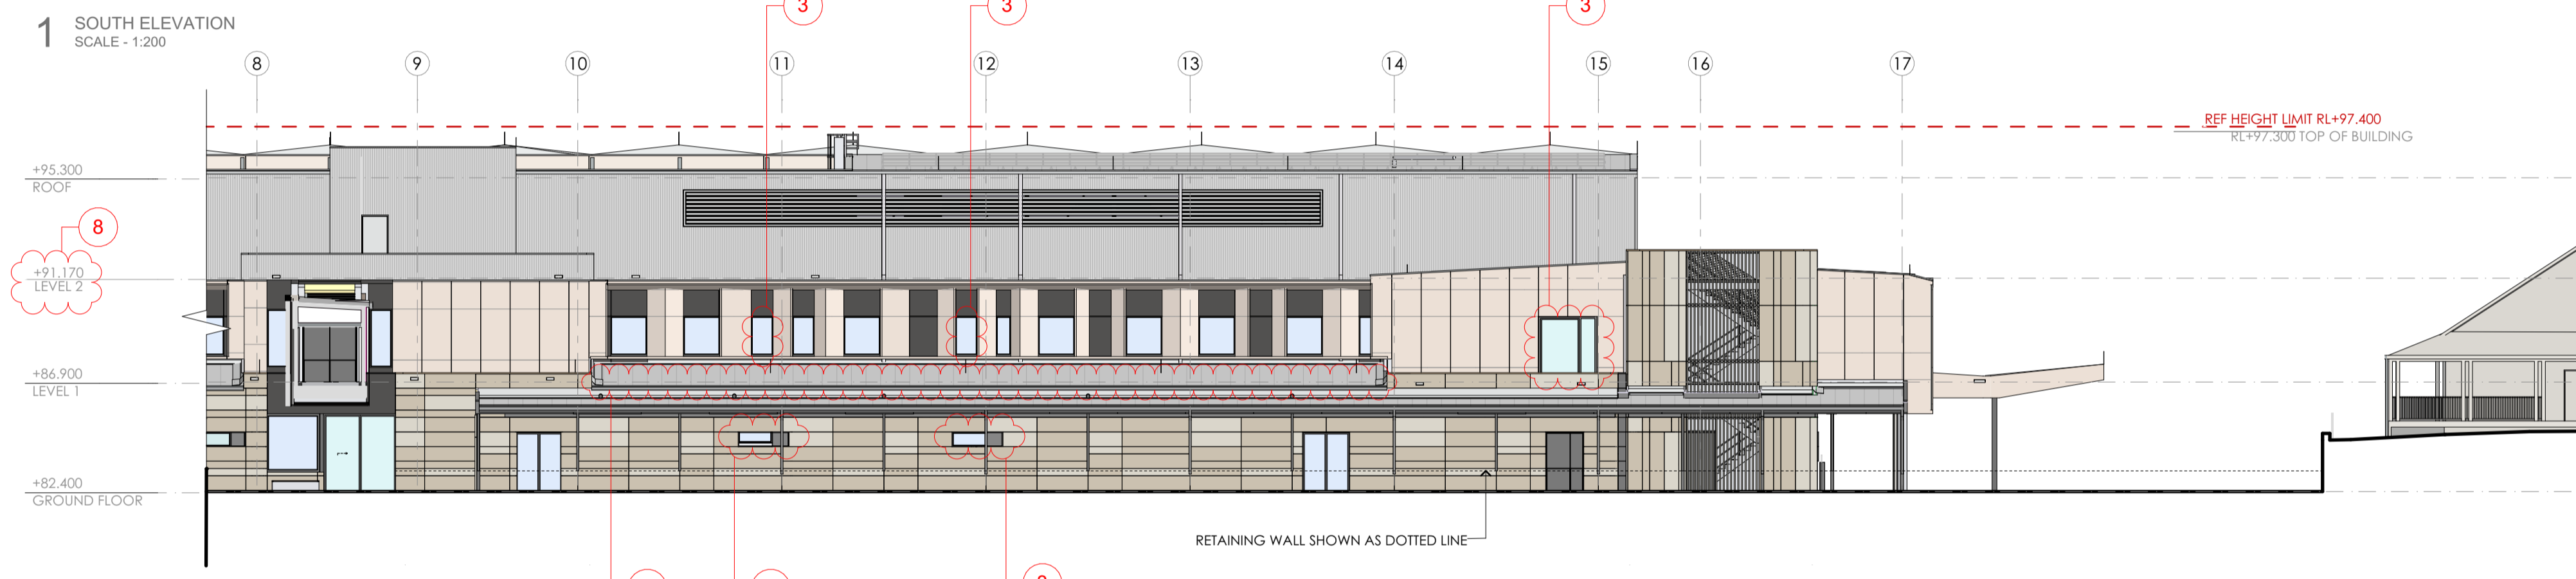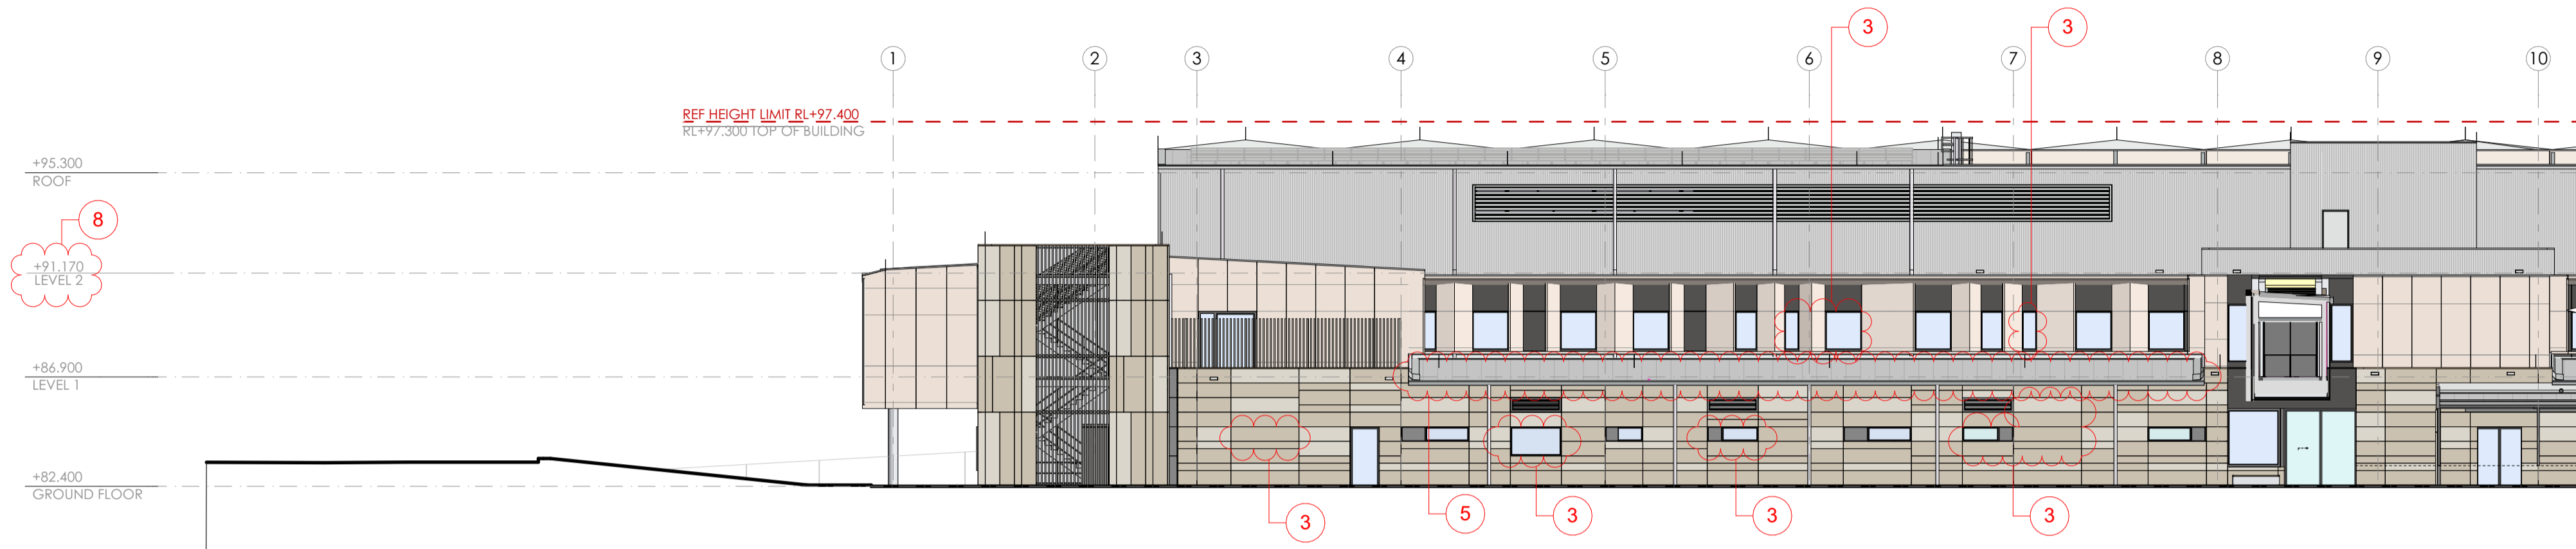

4 WEST ELEVATION SCALE - 1:200

5 MSB SOUTH ELEVATION SCALE - 1:200

6 MSB WEST ELEVATION SCALE - 1:200

REVISIONS

REV.	DATE	STATUS	CHK
06	06/02/2025	REF MOD PLANNING SUBMISSION	RP
05	05/02/2025	REF MOD PLANNING SUBMISSION	RP
04	15/12/2024	REF MOD PLANNING SUBMISSION DRAFT	RP
03	03/10/2024	REF PLANNING SUBMISSION DRAFT 3	RP
02	24/09/2024	REF PLANNING SUBMISSION DRAFT 2	RP
01	06/09/2024	DRAFT REF PLANNING SUBMISSION	RP

CLIENT



1 Reserve Rd, St Leonards NSW 2065

PROJECT MANAGER



2 Portside Cres, Maryville, NSW, 2293

PROJECT

CESSNOCK HOSPITAL REDEVELOPMENT
24 View St,
Cessnock NSW 2325
Wonnarua Nation


PHASE
DESIGN FINALISATION

PLANNING SUBMISSION


SCALE 1:200 @A1	DRAWN BY RP
40mm ON ORIGINAL	APPROVED BY RP
PRINT DATE 06/02/2025	
DRAWING SOUTH & WEST ELEVATIONS	
PROJECT NUMBER 22212	
DRAWING NUMBER CHR-AR-DRG-120101	ISSUE 06

LEGEND	
1	GENERATOR LOCATION UPDATE
2	BUILDING DEMOLISHED
3	WINDOW GLAZING UPDATE
4	NEW ELEVATION TO INCLUDE NEW GENERATOR LOCATION
5	BOX GUTTER TO EAVES GUTTER CHANGE
6	ROOF PITCH CHANGE
7	JURD STREET BUS STOP CHANGE
8	RL CHANGE


- NOTES**
- THIS DRAWING IS ISSUED UPON THE CONDITION IT IS NOT COPIED, REPRODUCED, RETAINED OR DISCLOSED TO ANY UNAUTHORISED PERSON EITHER WHOLLY OR IN PART WITHOUT PRIOR CONSENT IN WRITING OF fitzpatrick+partners.
 - DO NOT SCALE DRAWINGS. CHECK DIMENSIONS BEFORE COMMENCING WORK.
 - DRAWINGS SHOW DESIGN INTENT ONLY. SHOP DRAWINGS ARE TO BE PROVIDED FOR APPROVAL PRIOR TO CONSTRUCTION OR MANUFACTURE.
 - INCONSISTENCIES ARE TO BE REPORTED TO fitzpatrick+partners.
 - NUMBERS FOLLOWING AN ABBREVIATION DENOTE A PARTICULAR TYPE OF ITEM. FOR EXPLANATION OF ITEM TYPES REFER TO SPECIFICATION AND FINISHES SCHEDULE.

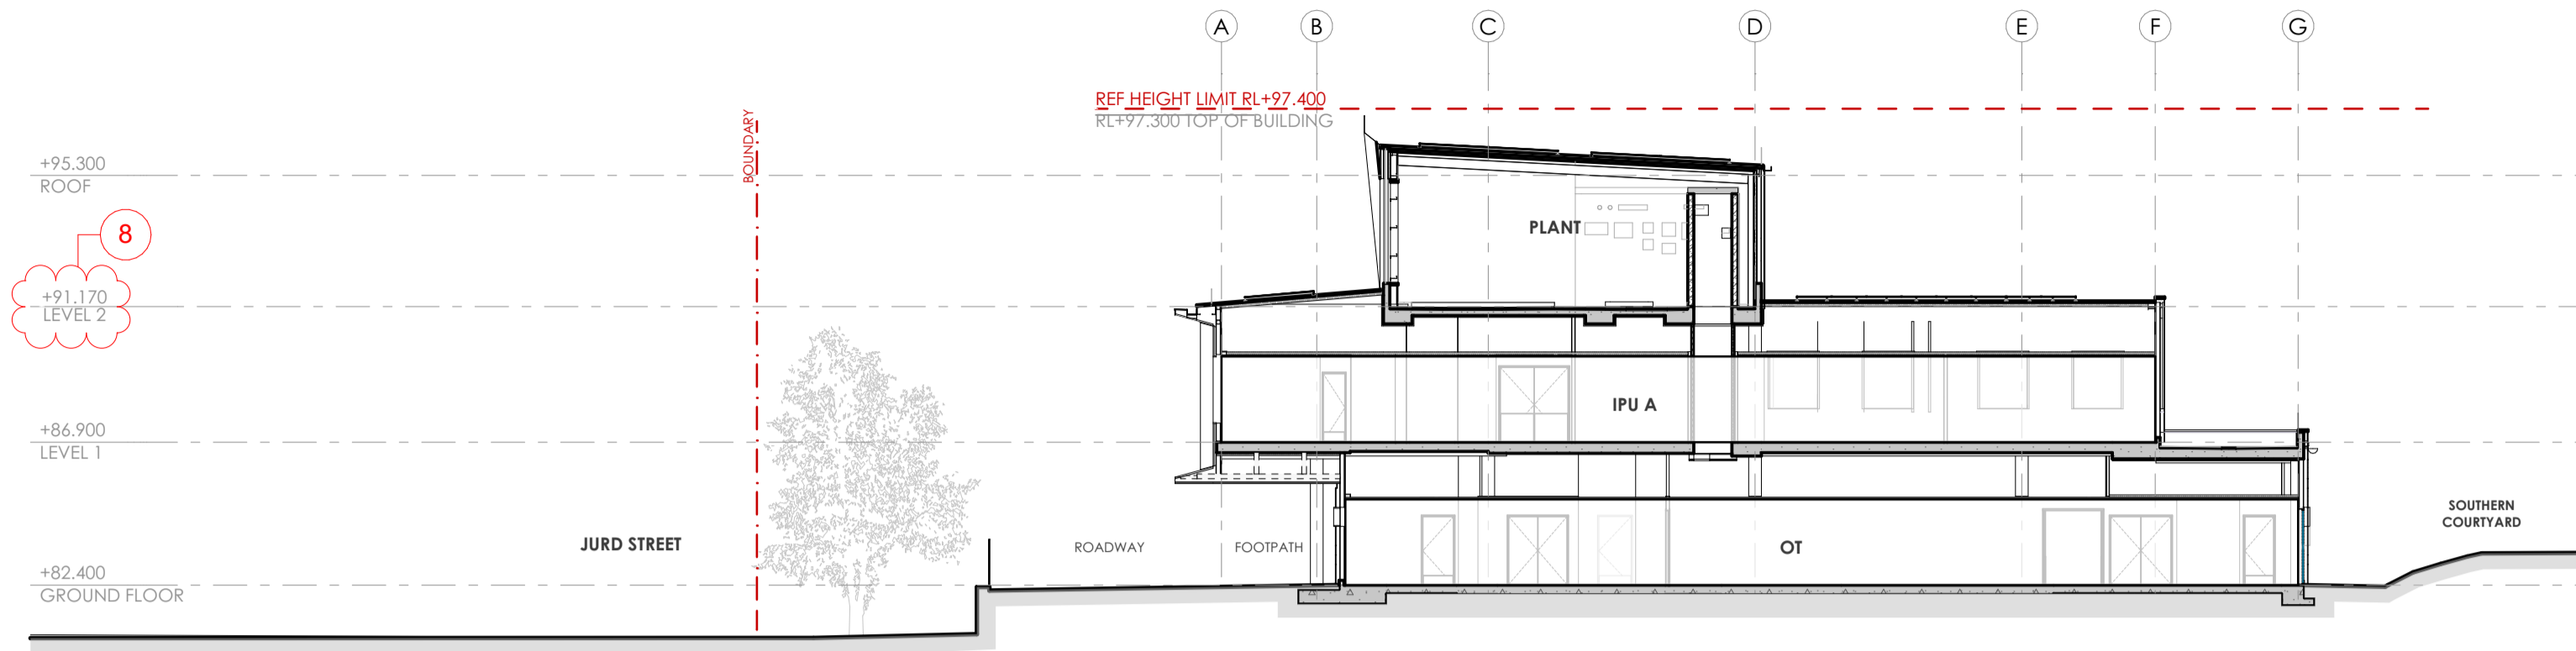


1 SECTION A-A - WEST IPU NS
SCALE - 1:200

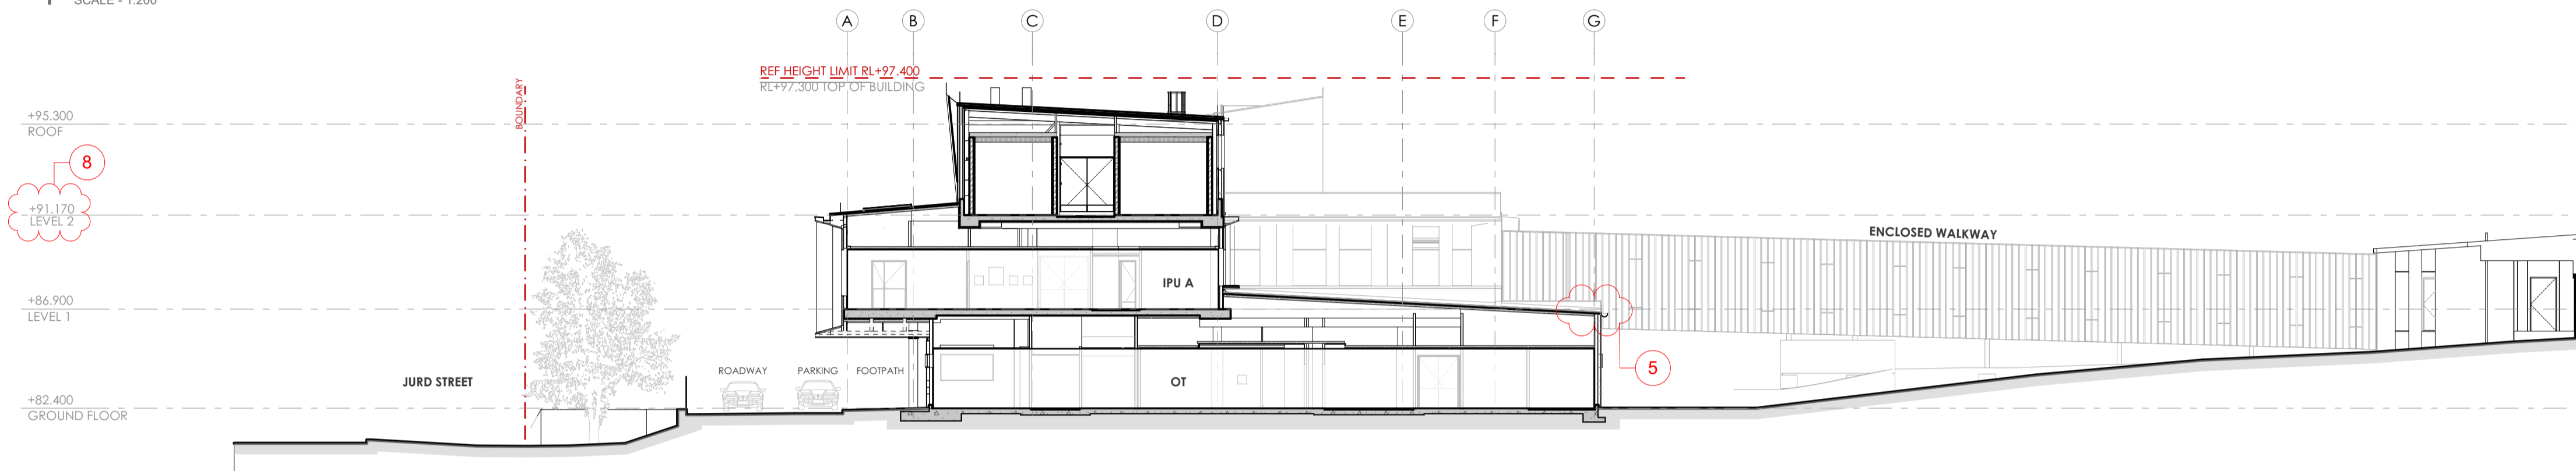

2 SECTION B-B - L1 ROOF NS
SCALE - 1:200

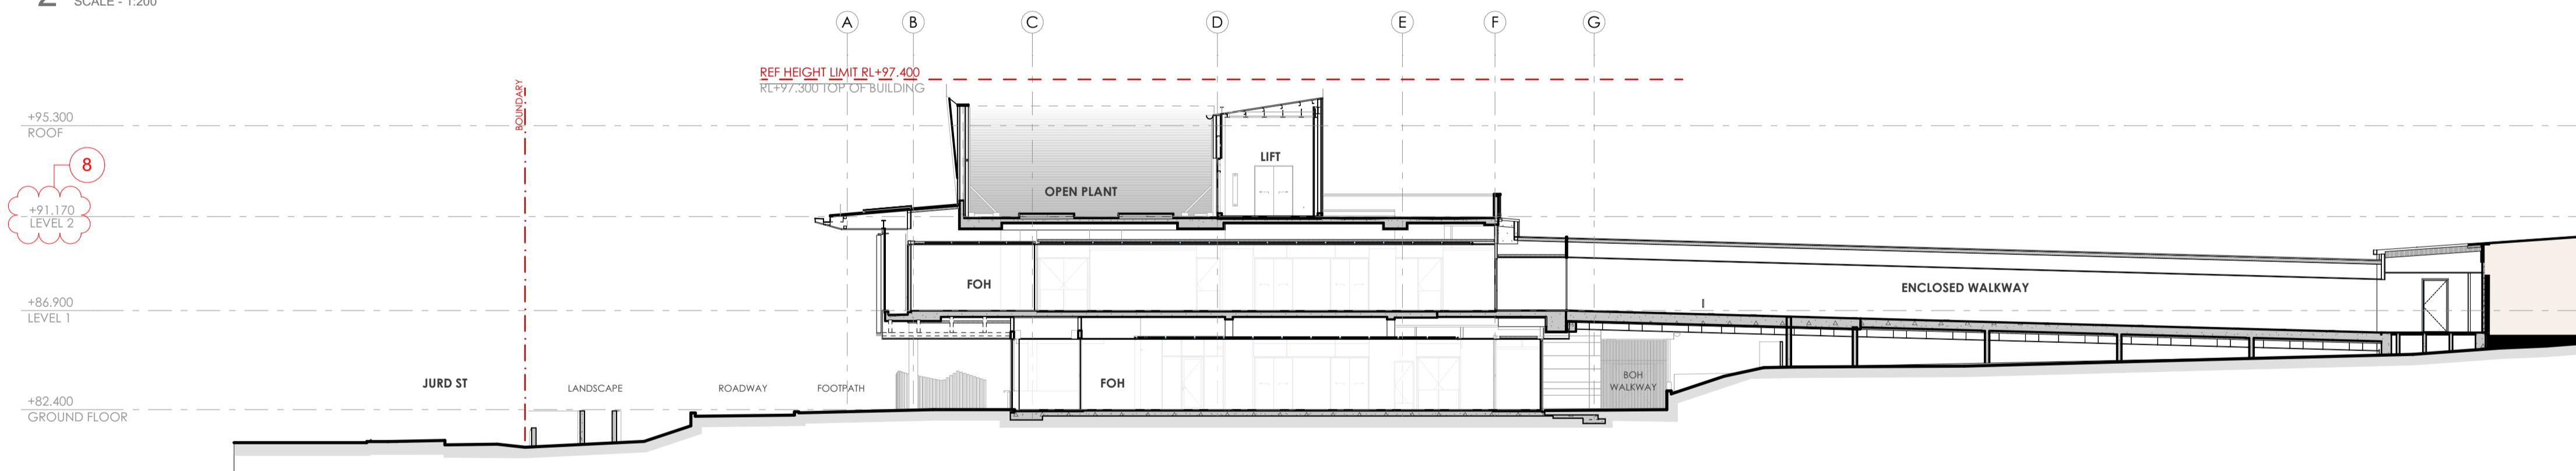

3 SECTION C-C - IPU SHARED NS
SCALE - 1:200

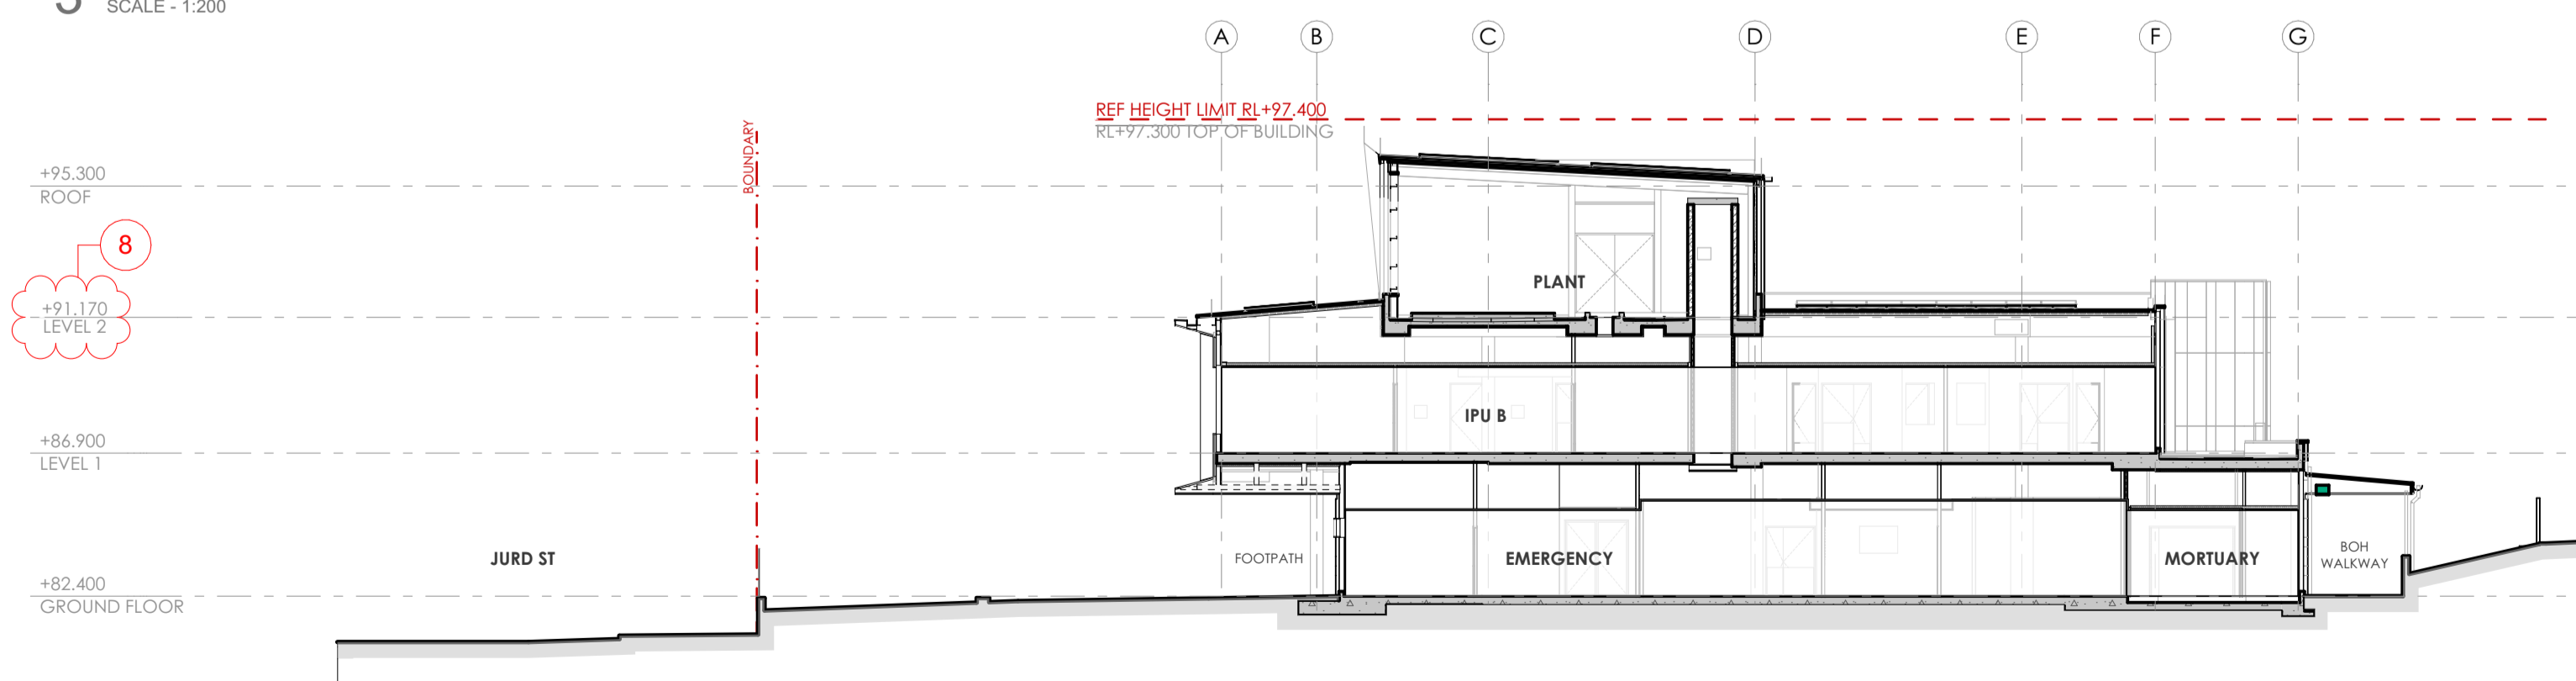

4 SECTION D-D - EAST IPU NS
SCALE - 1:200

REVISIONS			
REV.	DATE	STATUS	CHK
05	06/02/2025	REF MOD PLANNING SUBMISSION	RP
04	05/02/2025	REF MOD PLANNING SUBMISSION	RP
03	03/10/2024	REF PLANNING SUBMISSION DRAFT 3	RP
02	24/09/2024	REF PLANNING SUBMISSION DRAFT 2	RP
01	04/09/2024	DRAFT REF PLANNING SUBMISSION	RP



1 Reserve Rd, St Leonards NSW 2065



2 Portside Cres, Maryville, NSW, 2293

PROJECT
CESSNOCK HOSPITAL REDEVELOPMENT
24 View St,
Cessnock NSW 2325
Wonnarua Nation

PHASE
DESIGN FINALISATION

PLANNING SUBMISSION

SCALE
1:200 @A1

DRAWN BY
RP

40mm ON ORIGINAL

APPROVED BY
RP

PRINT DATE 06/02/2025

DRAWING
NORTH-SOUTH SECTIONS


PROJECT NUMBER
22212

DRAWING NUMBER
CHR-AR-DRG-130100


ISSUE
05

NOTES


1. THIS DRAWING IS ISSUED UPON THE CONDITION IT IS NOT COPIED, REPRODUCED, RETAINED OR DISCLOSED TO ANY UNAUTHORISED PERSON EITHER WHOLLY OR IN PART WITHOUT PRIOR CONSENT IN WRITING OF fitzpatrick+partners.
2. DO NOT SCALE DRAWINGS. CHECK DIMENSIONS BEFORE COMMENCING WORK.
3. DRAWINGS SHOW DESIGN INTENT ONLY. SHOP DRAWINGS ARE TO BE PROVIDED FOR APPROVAL PRIOR TO CONSTRUCTION OR MANUFACTURE.
4. INCONSISTENCIES ARE TO BE REPORTED TO fitzpatrick+partners.
5. NUMBERS FOLLOWING AN ABBREVIATION DENOTE A PARTICULAR TYPE OF ITEM. FOR EXPLANATION OF ITEM TYPES REFER TO SPECIFICATION AND FINISHES SCHEDULE.

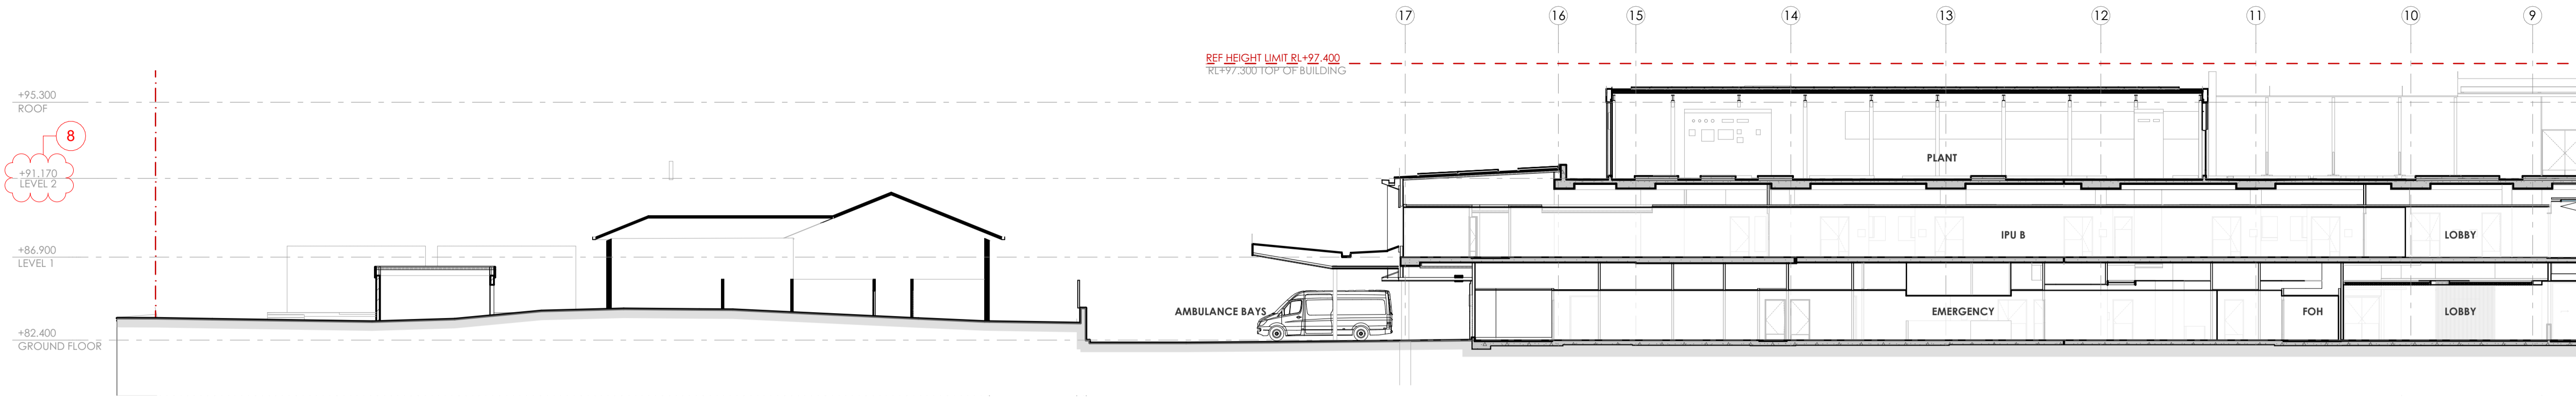


1 SECTION G-G - IPU EW
SCALE - 1:200

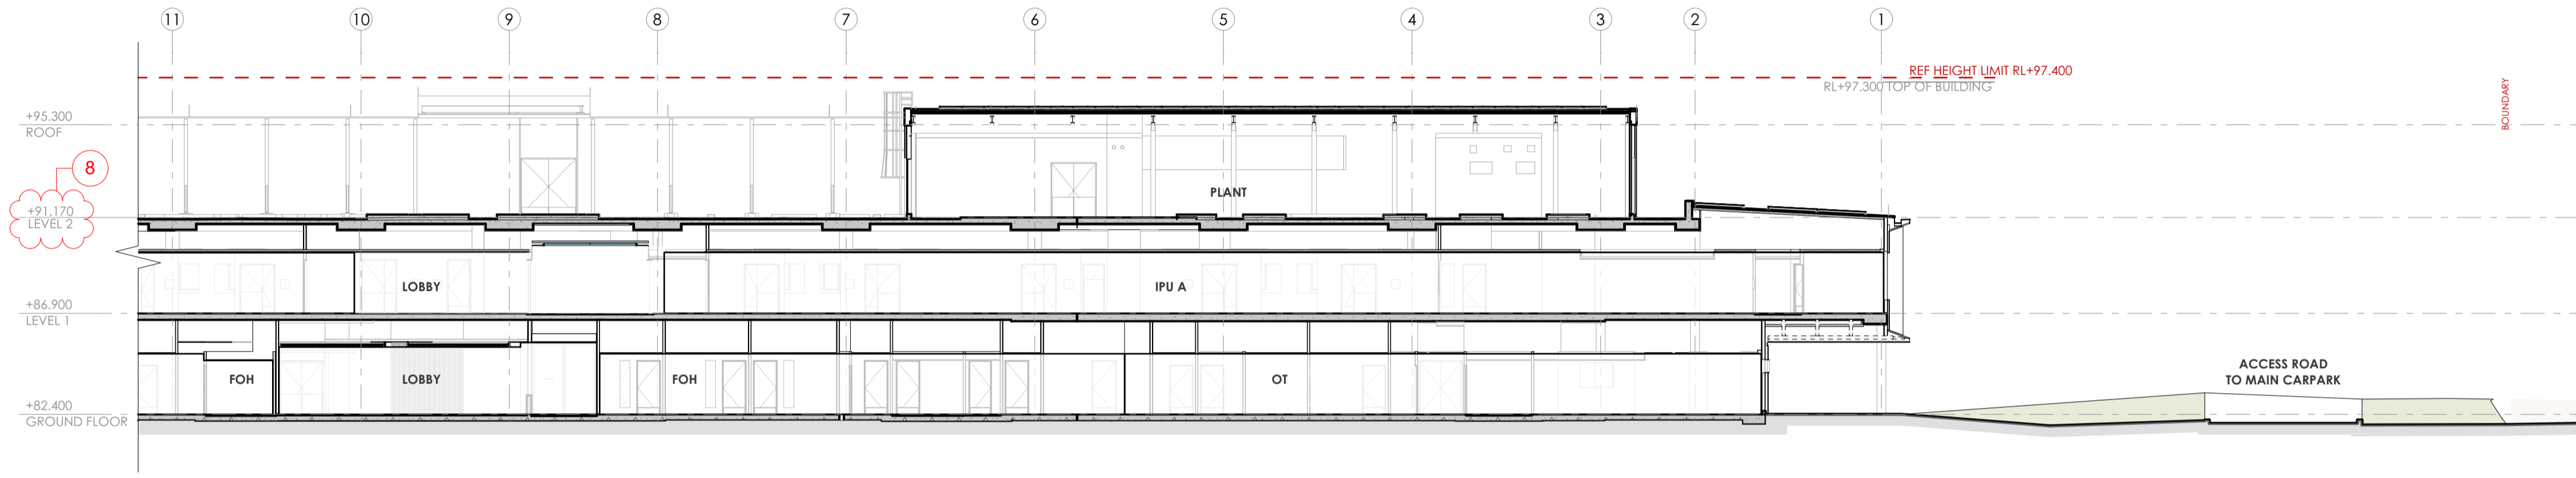

2 SECTION G-G - IPU EW
SCALE - 1:200

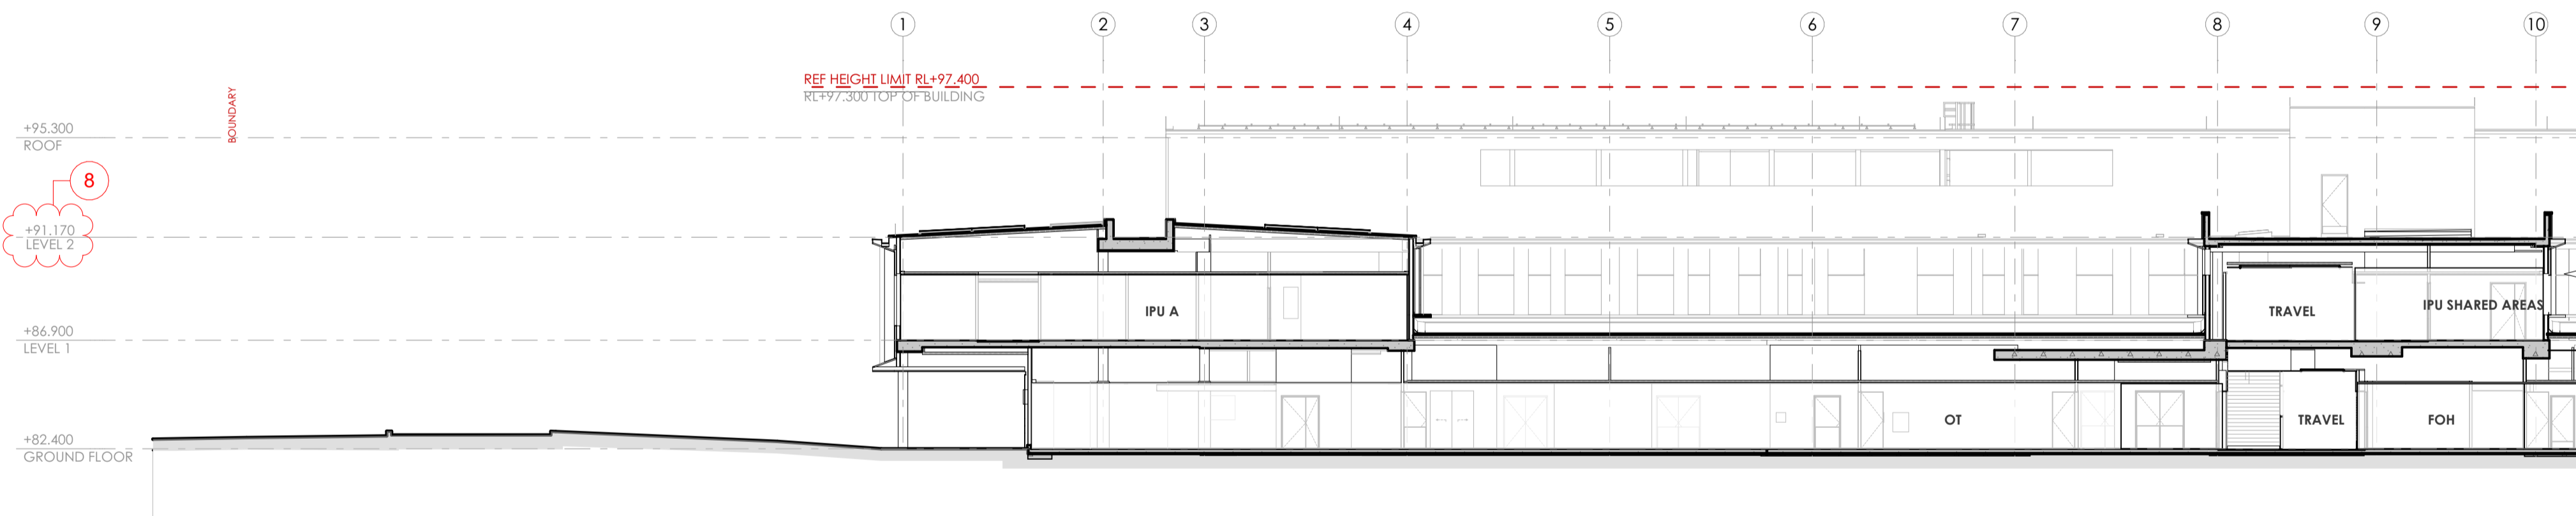

3 SECTION H-H - L1 ROOF EW
SCALE - 1:200

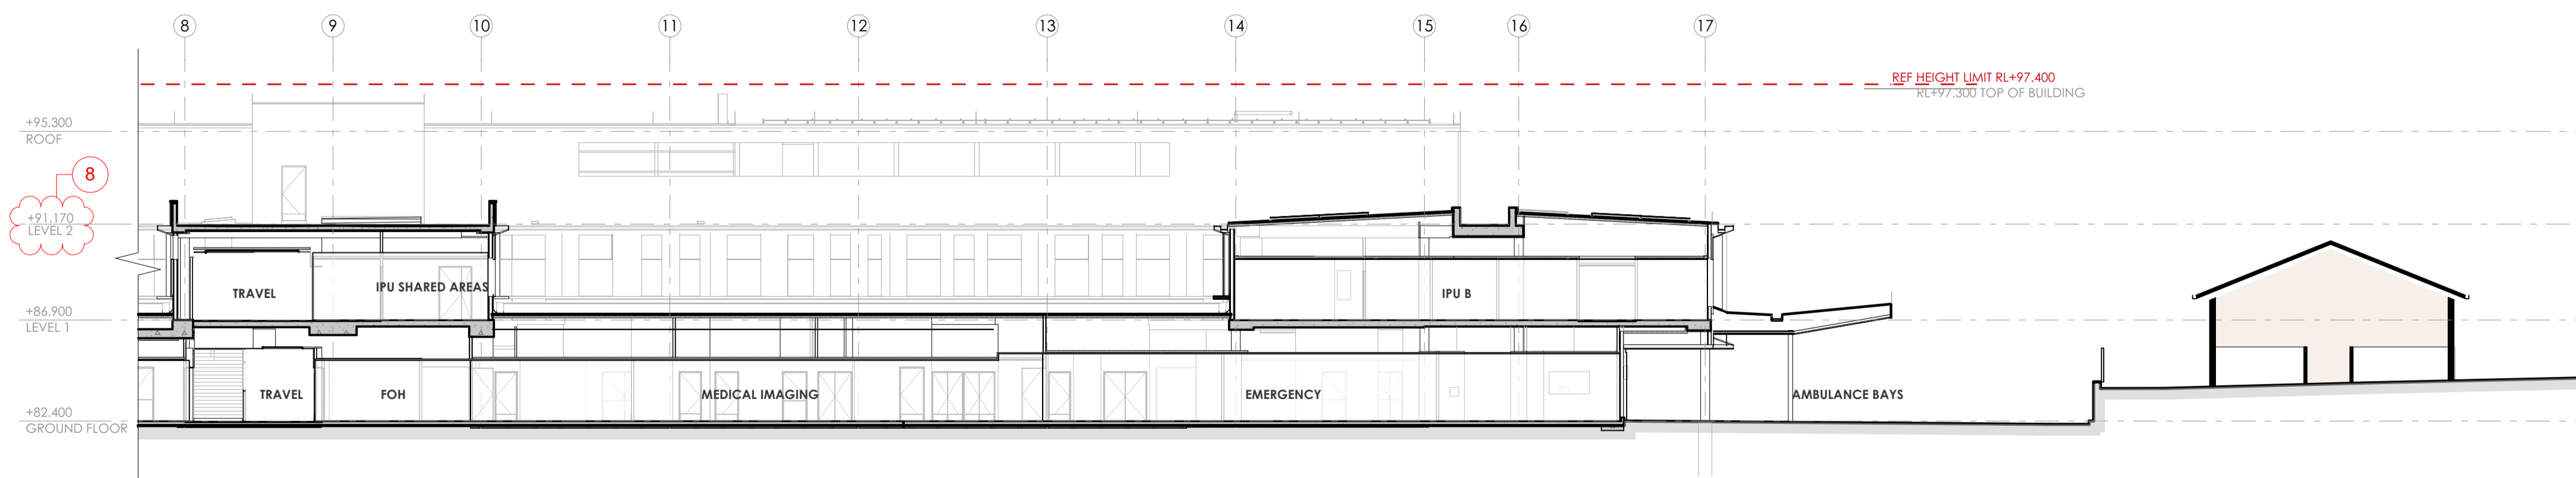

4 SECTION H-H - L1 ROOF EW
SCALE - 1:200

LEGEND	
1	GENERATOR LOCATION UPDATE
2	BUILDING DEMOLISHED
3	WINDOW GLAZING UPDATE
4	NEW ELEVATION TO INCLUDE NEW GENERATOR LOCATION
5	BOX GUTTER TO EAVES GUTTER CHANGE
6	ROOF PITCH CHANGE
7	JURD STREET BUS STOP CHANGE
8	RL CHANGE

REVISIONS

REV.	DATE	STATUS	CHK
05	06/02/2025	REF MOD PLANNING SUBMISSION	RP
04	05/02/2025	REF MOD PLANNING SUBMISSION	RP
03	03/10/2024	REF PLANNING SUBMISSION DRAFT 3	RP
02	24/09/2024	REF PLANNING SUBMISSION DRAFT 2	RP
01	04/09/2024	DRAFT REF PLANNING SUBMISSION	RP

CLIENT



1 Reserve Rd, St Leonards NSW 2065

PROJECT MANAGER



2 Portside Cres, Maryville, NSW, 2293

PROJECT

CESSNOCK HOSPITAL REDEVELOPMENT

24 View St,
Cessnock NSW 2325
Wonnarua Nation

PHASE
DESIGN FINALISATION

PLANNING SUBMISSION

SCALE
1:200 @A1

DRAWN BY
RP

40mm ON ORIGINAL

APPROVED BY
RP

PRINT DATE 06/02/2025

DRAWING

EAST-WEST SECTIONS

PROJECT NUMBER
22212

DRAWING NUMBER
CHR-AR-DRG-130101

ISSUE
05